


Recommended 1m strip footing in accordance with building regulation approval.

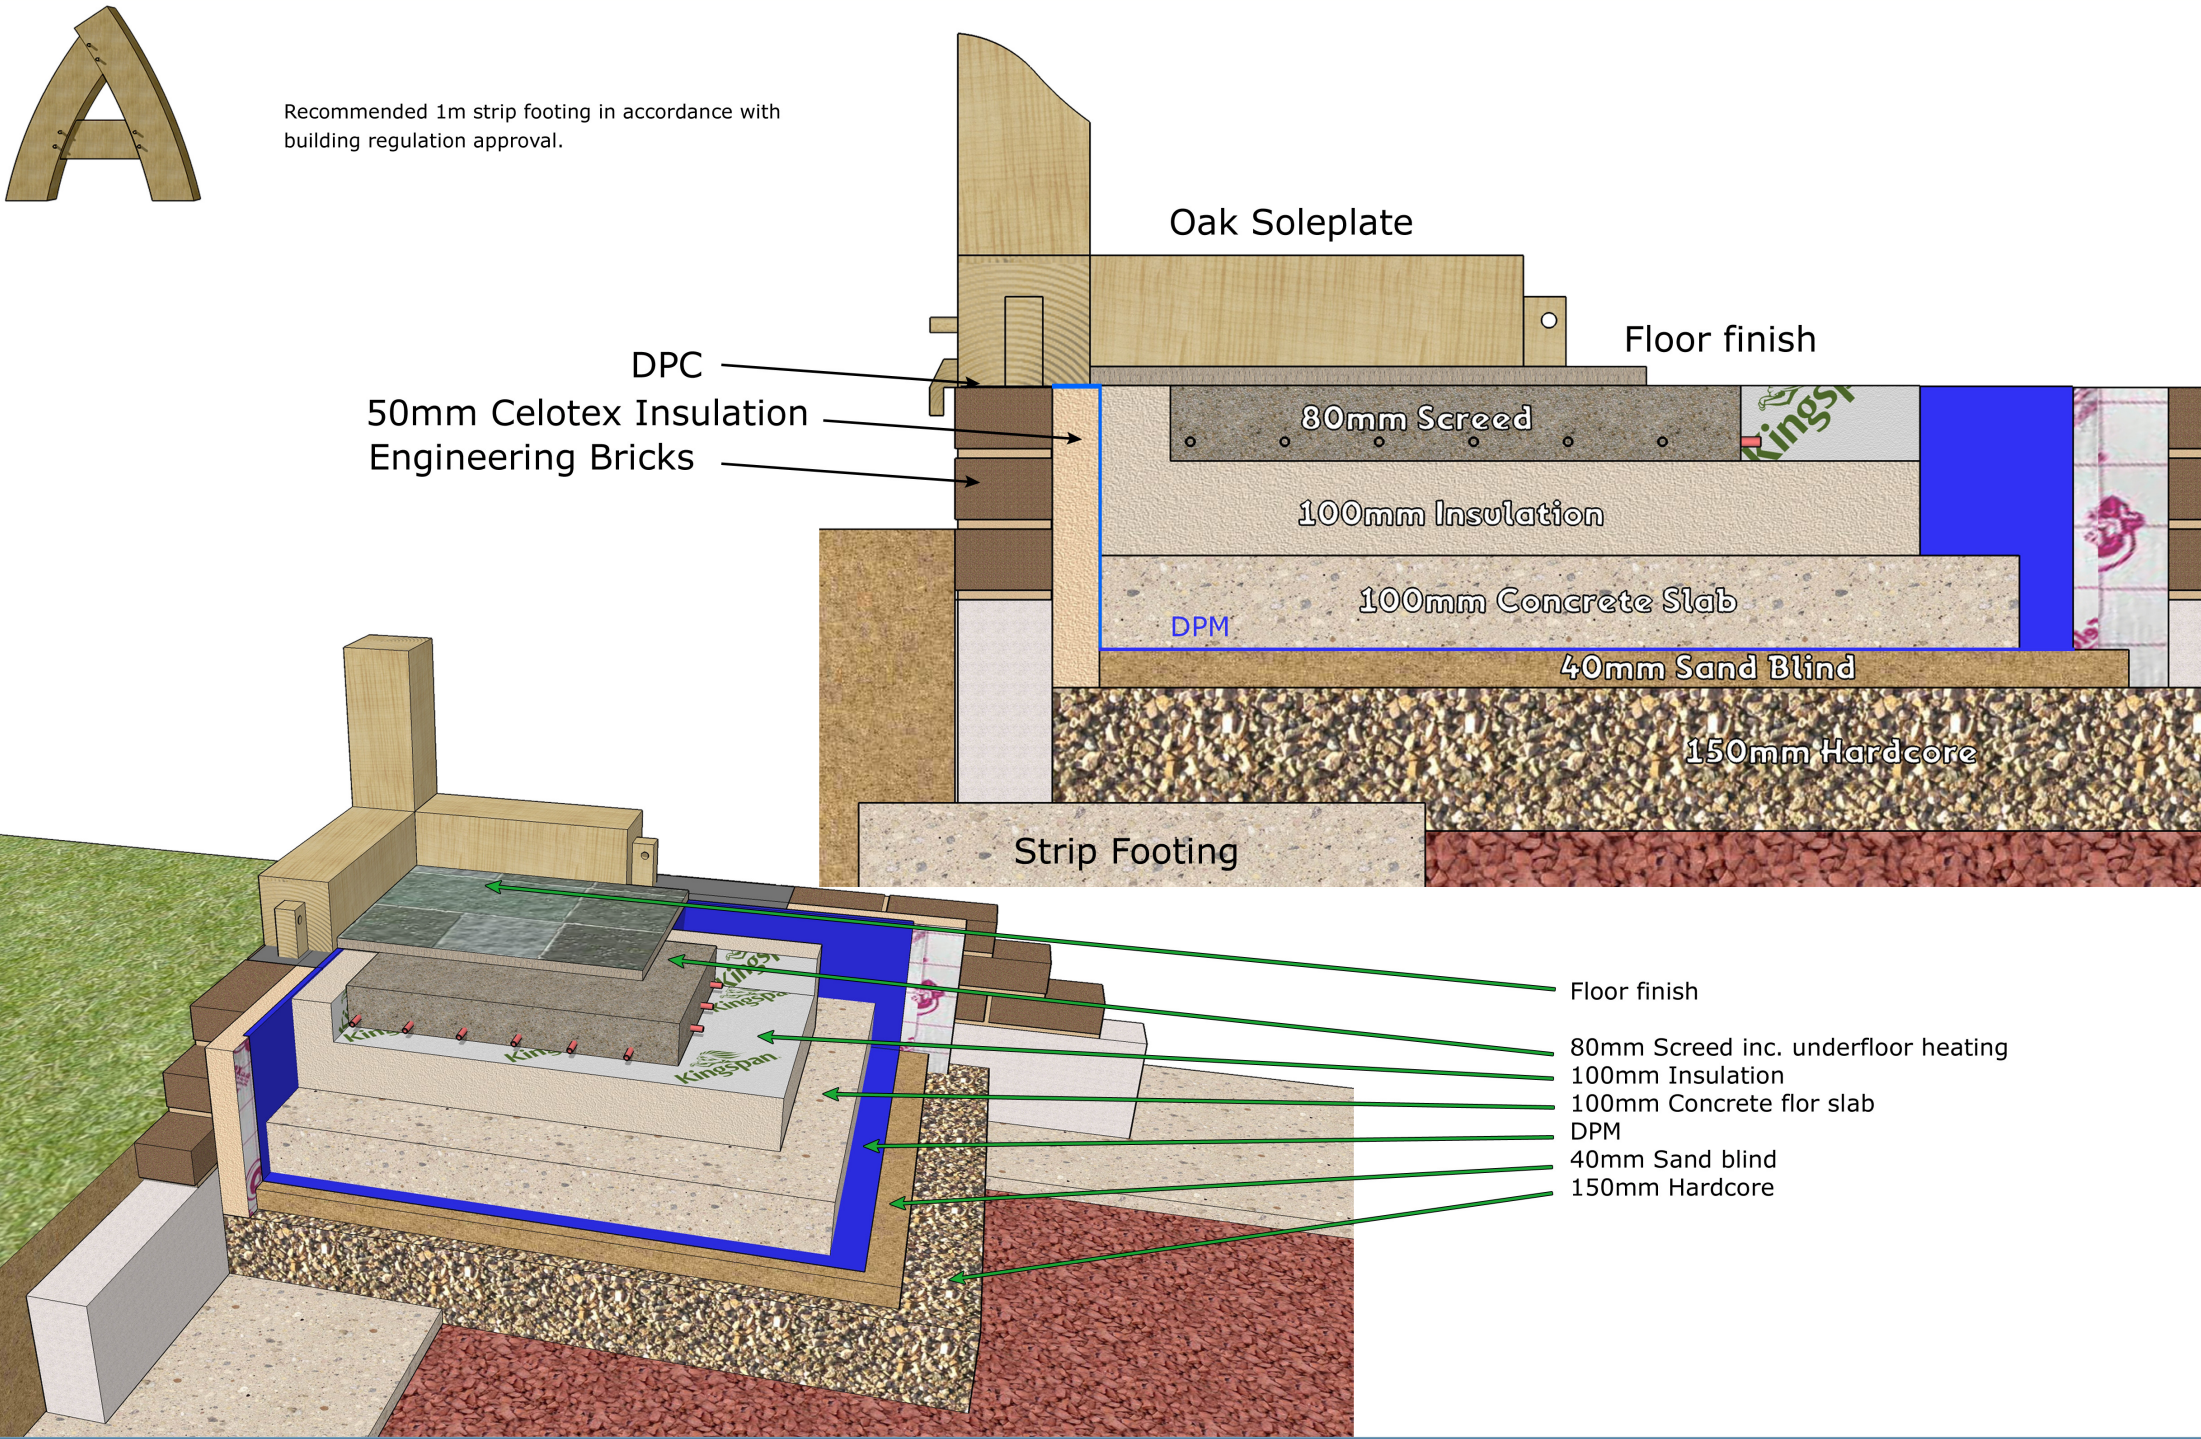

Albion Oak

Insulated slab