


MINIMUM building depth to enable sufficient space to fit a Lantern Light is 3.3m

Ridge to canopy will be in lead to match Orangery roof

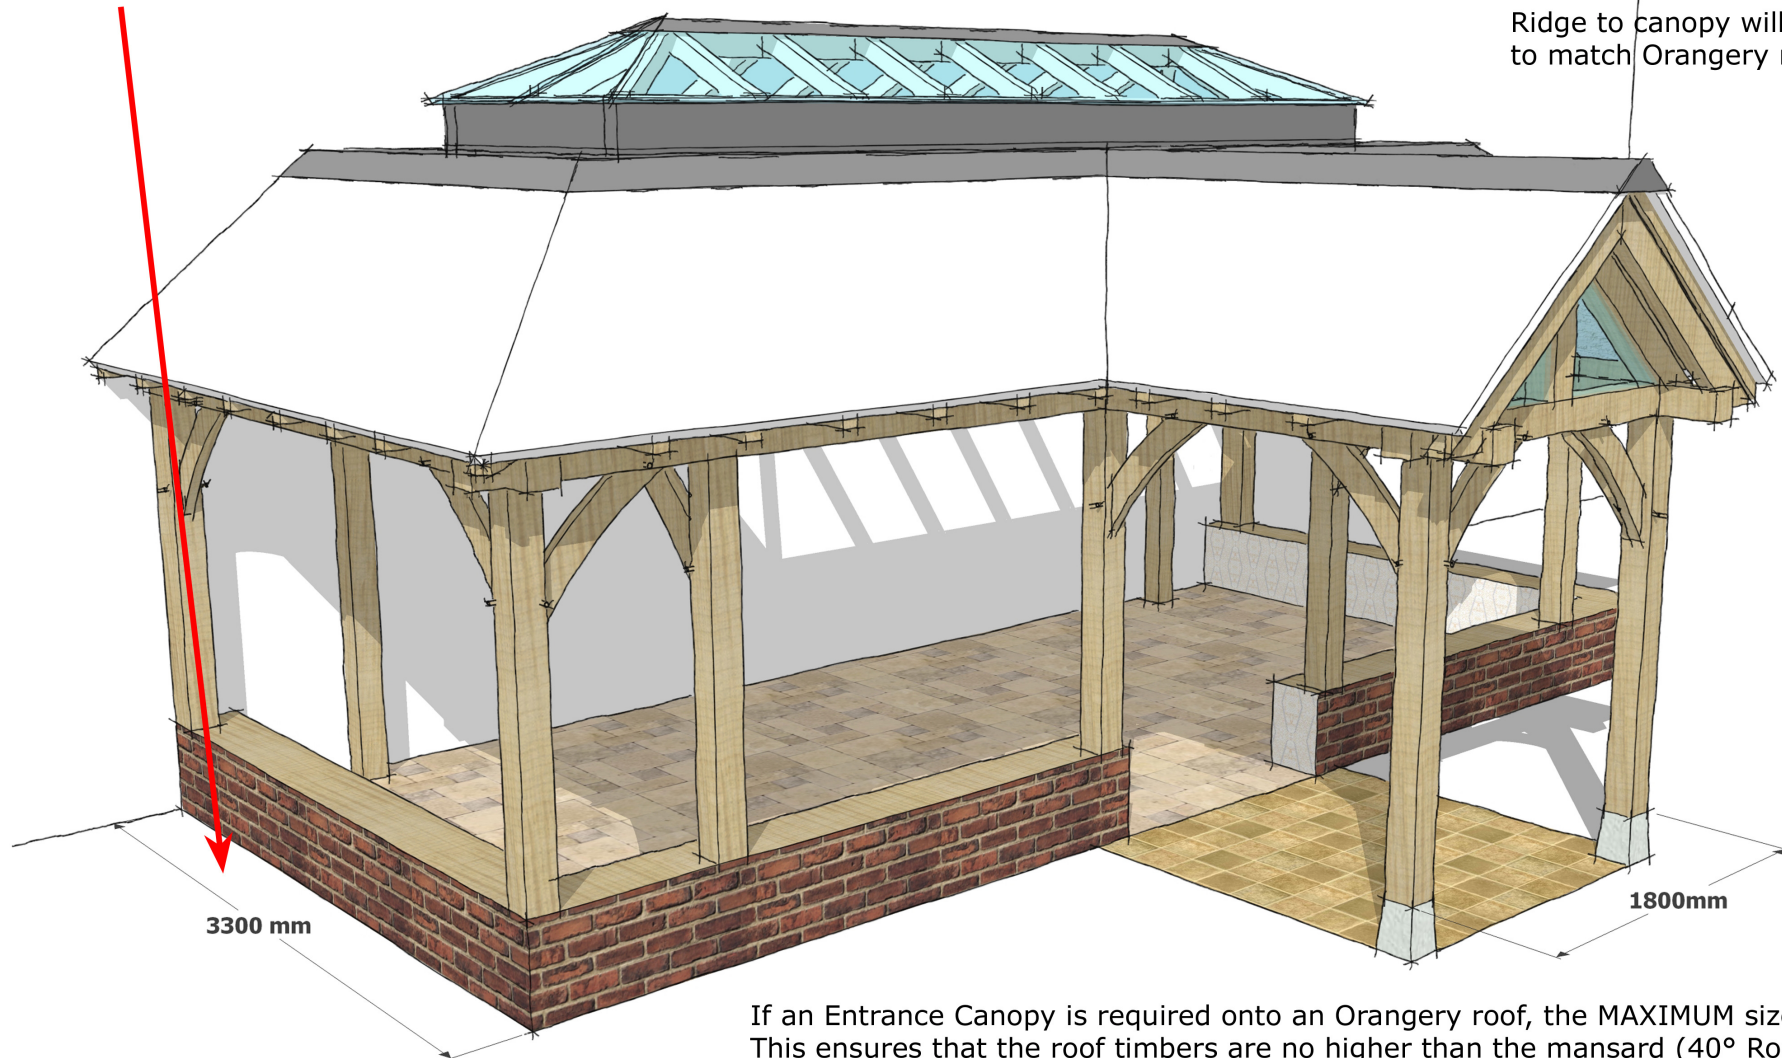

If an Entrance Canopy is required onto an Orangery roof, the MAXIMUM size is 1800mm
This ensures that the roof timbers are no higher than the mansard (40° Roof Pitch)

Orangery Canopy - 40° Roof Pitch

Albion Oak

Orangery minimum