
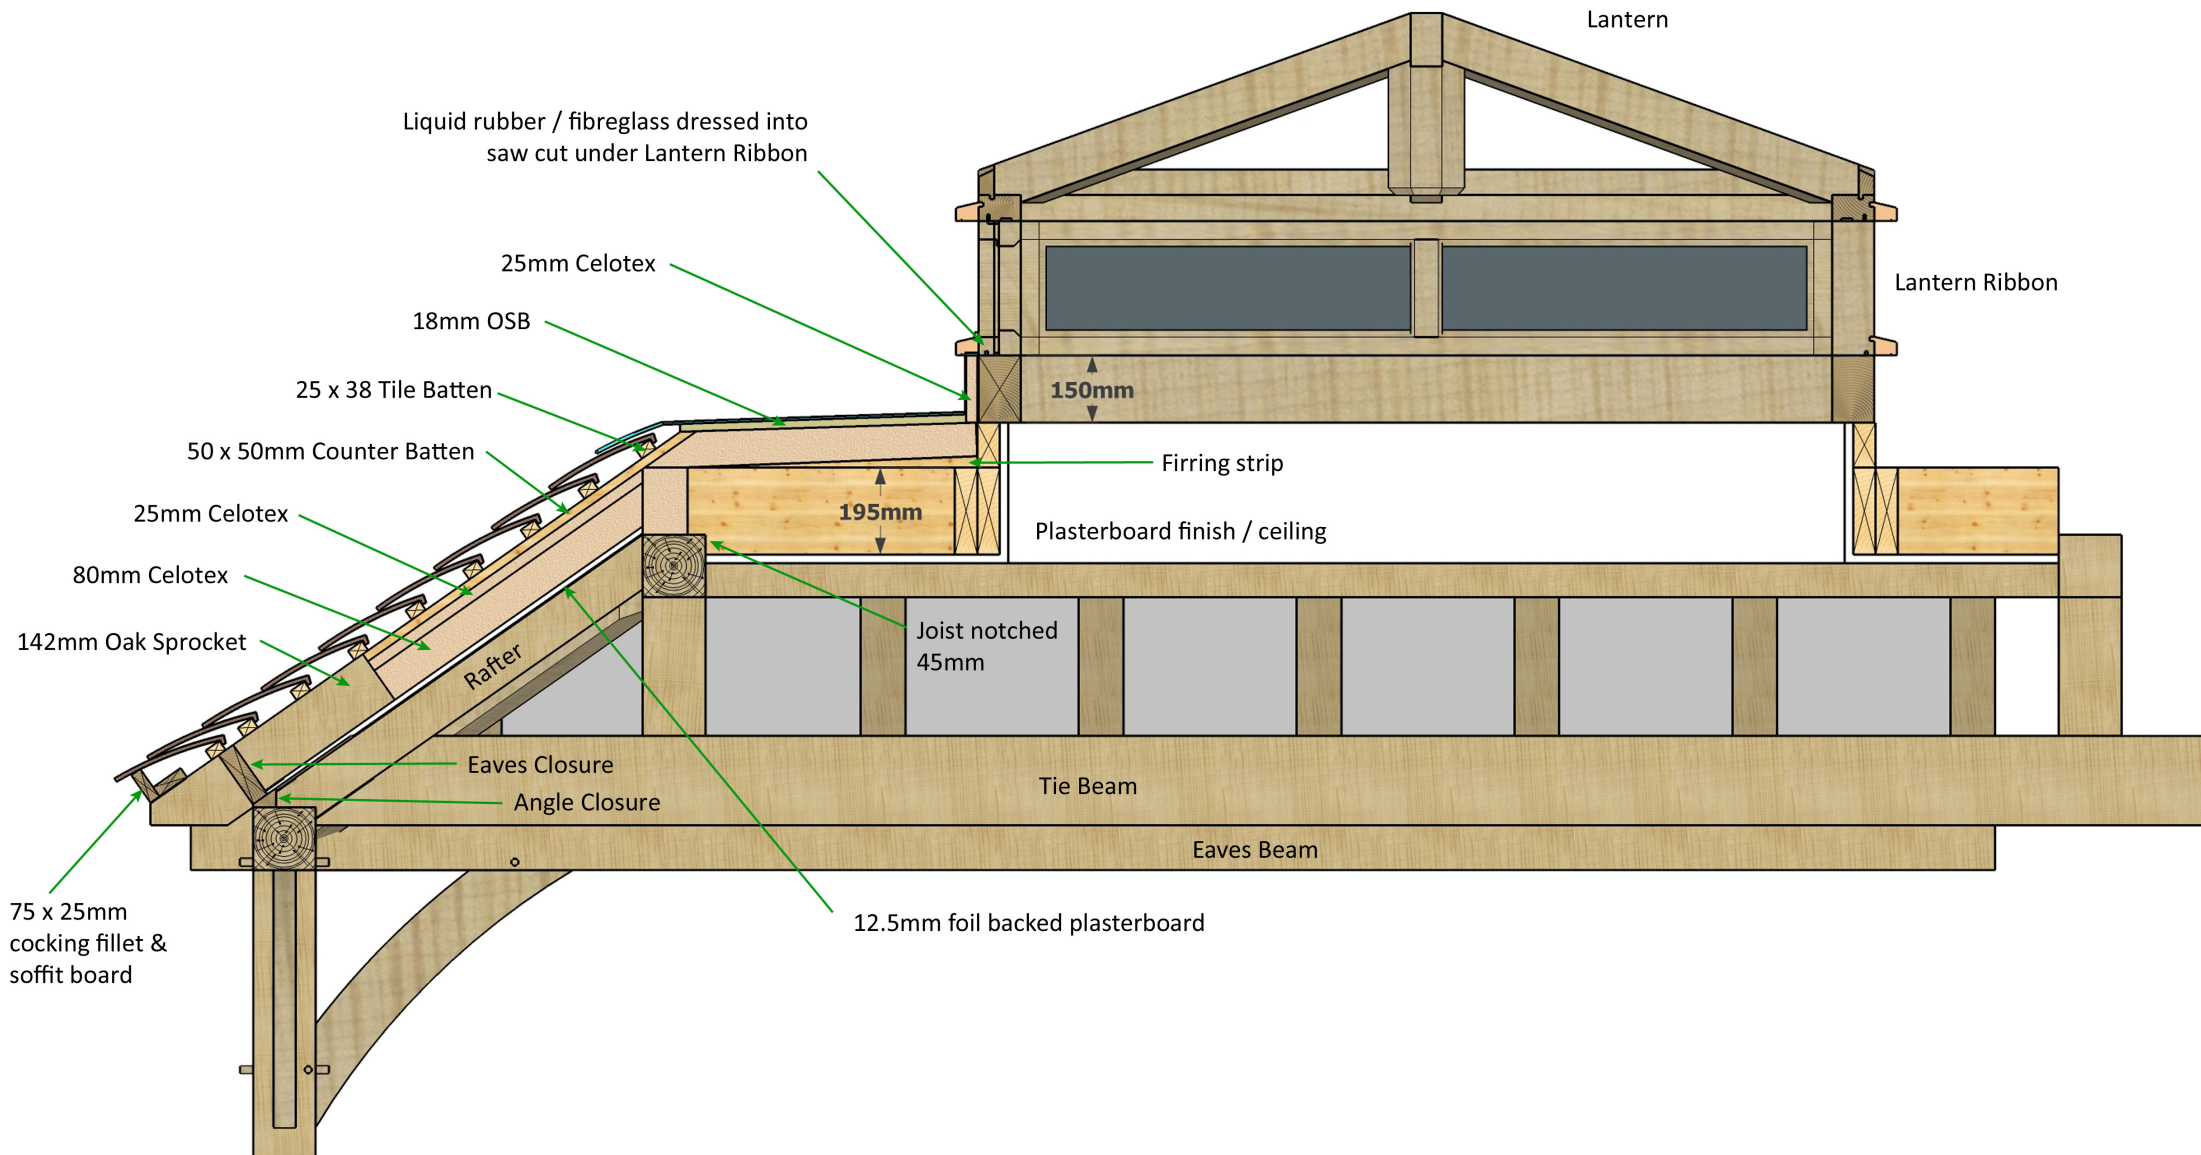


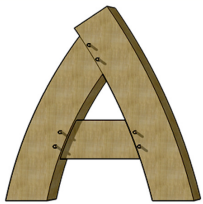

Albion Oak

Typical Lantern section