

IF IN DOUBT - ASK!

NOTES :

DO NOT SCALE FROM DRAWINGS EXCEPT FOR PLANNING PURPOSES.

DUE TO OAK'S NATURAL IRON CONTENT, AN INITIAL STAINING WILL OCCUR TO STADLESTONES, BRICKWORK AND OVERSITE. THIS WILL DISAPPEAR NATURALLY IN TIME.

CONCRETE SLAB TO BE EXTENDED 50mm BEYOND INDEPENDENT POSTS TO ALLOW FOR PADSTONE SPLAY.

© THIS DRAWING IS THE COPYRIGHT OF ALBION OAK & MUST NOT BE REPRODUCED IN PART OR

WHOLE WITHOUT CONSENT.

ANY DISCREPANCIES IN THIS DRAWING TO BE REPORTED ALBION OAK.

Weatherboard 170mm Gauge	: N/A
Rafters	: N/A
Studwork	: N/A
Sprockets	: Oak 150mm


WIDTH :	12.56m
DEPTH :	7.74m
EAVES HEIGHT :	2.1m
ROOF PITCH :	20°
CATSLIDE :	0.0°
OUTSHOT :	0.0°

KEY :

- TIE BRACE.
- SMALL TIE BRACE
- KNEE BRACE.
- STUD BRACE.
- SOLEPLATE / STUDWORK.
- POSTS ON STADLESTONES.
- POSTS ON SLAB/FLL BRICKWORK
- POSTS ON SOLEPLATE.
- POSTS ON BRICKWORK.

CLIENT :	Mr. & Mrs. Robinson
JOB No.:	247/93
SCALE :	1:20 @ A3
DATE :	29/01/2024
DRAWN BY :	Andy Keeling
DRAWING No.:	
REVISION No.:	#
REVISION NOTES :	FIXED GLAZING

CONSTRUCTION USE

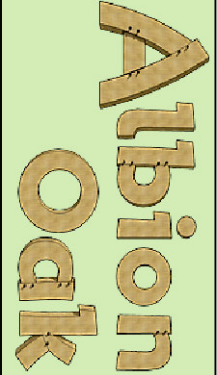


Albion Oak Buildings.

Number 40
Deepdale Lane
Lower Gornal
DY3 2AE

Tel:07967 778808

www.albionoak.co.uk

Left Gable

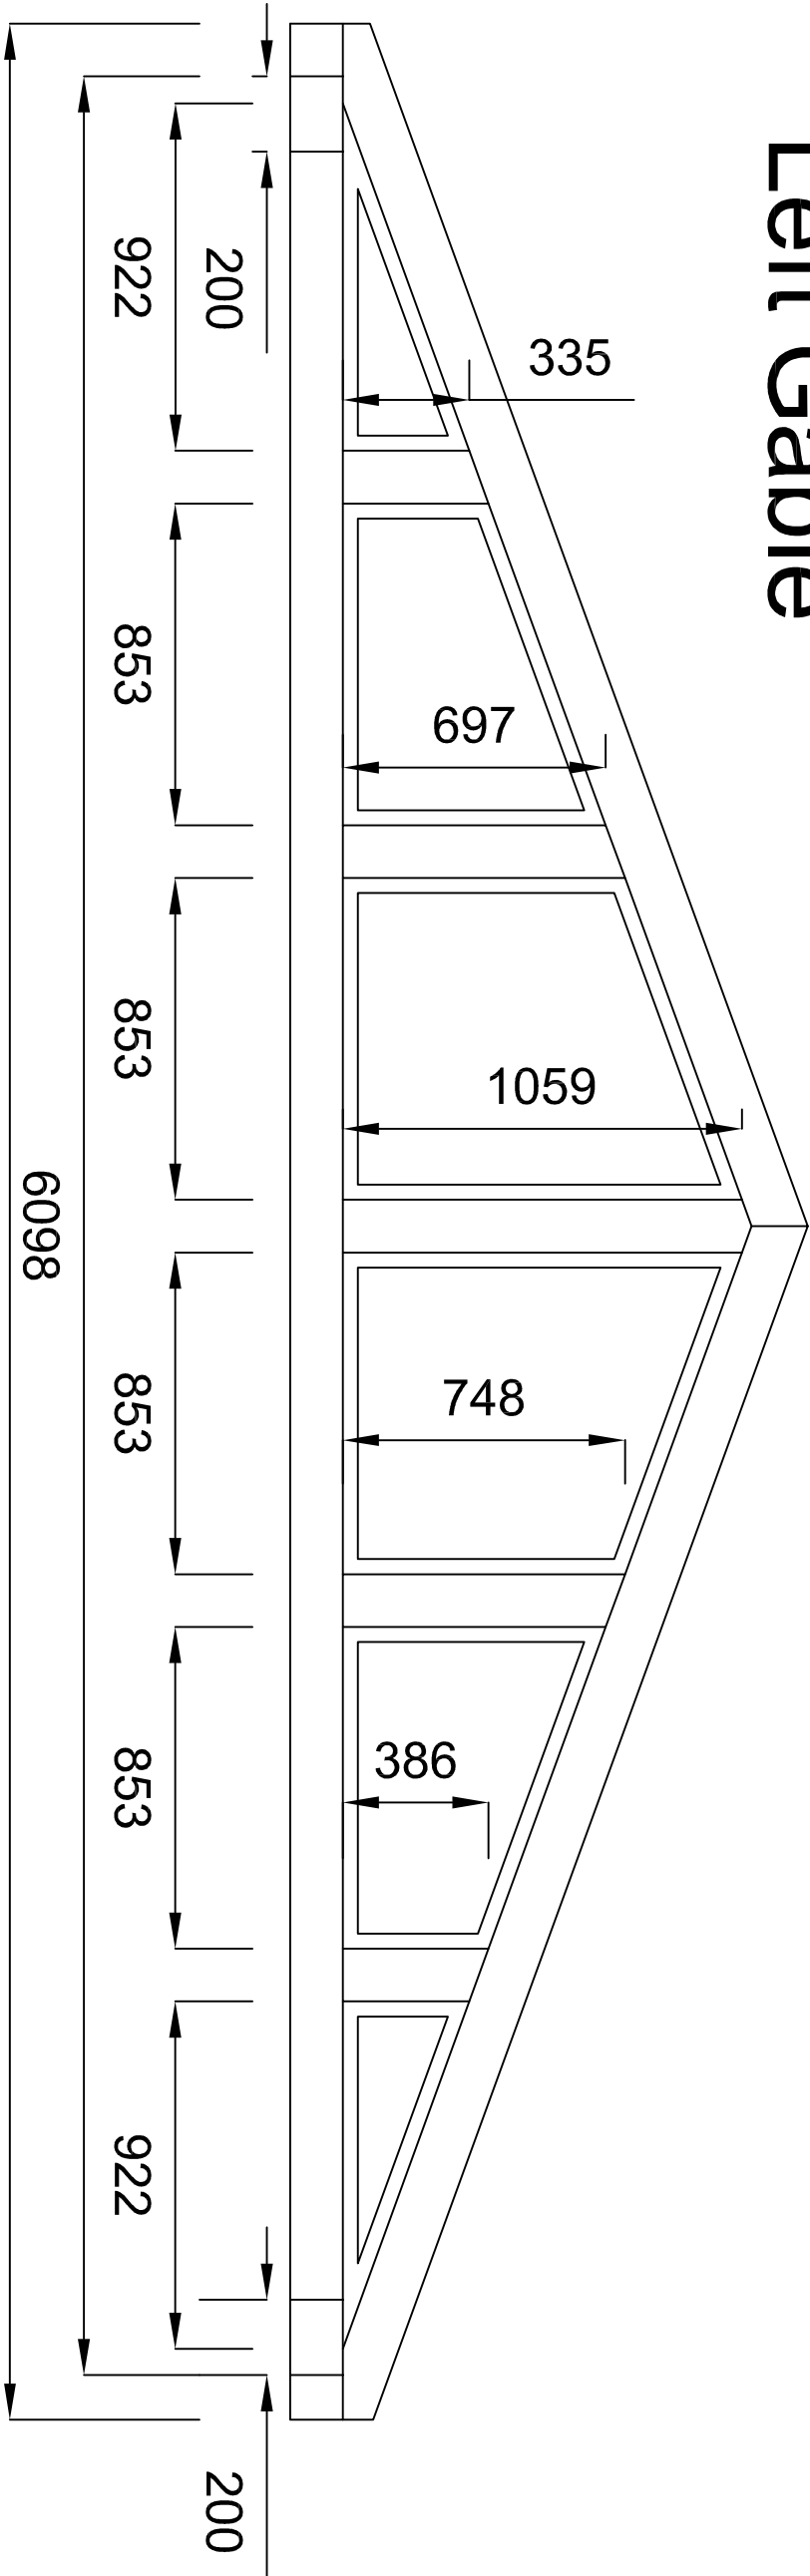

Right Gable

