



1800

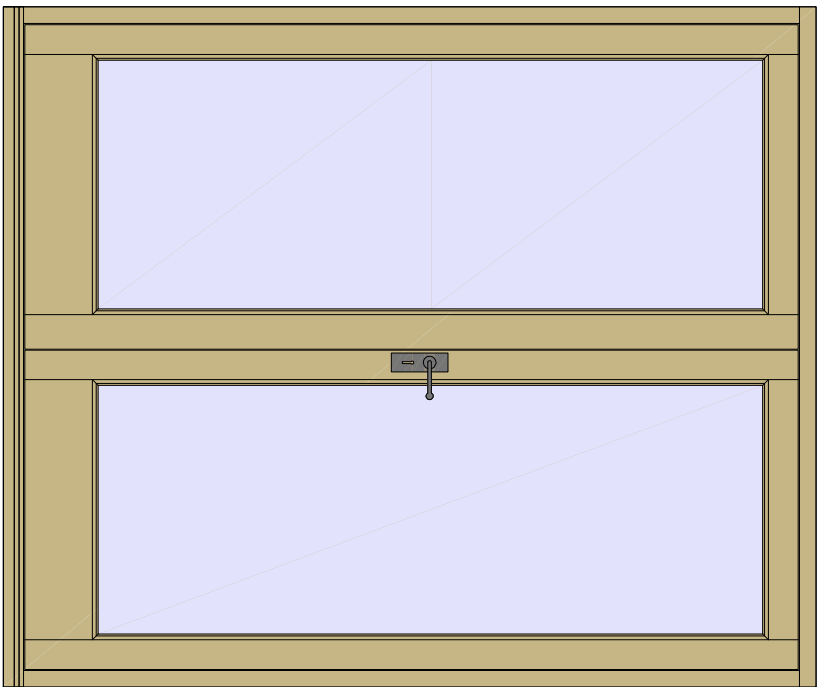


2150


2000

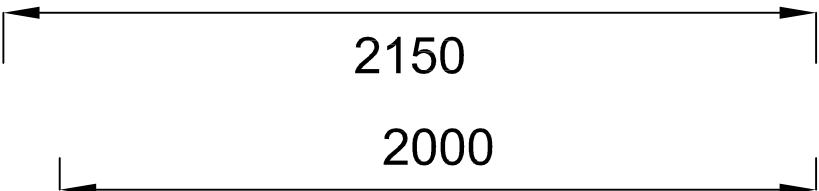


1210

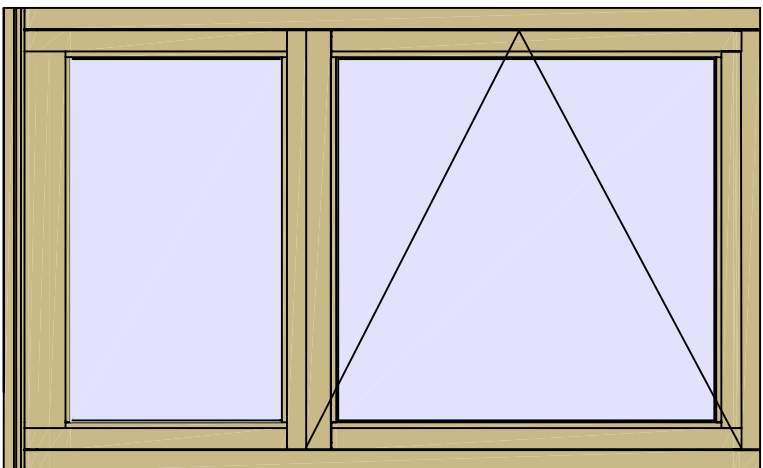

1797

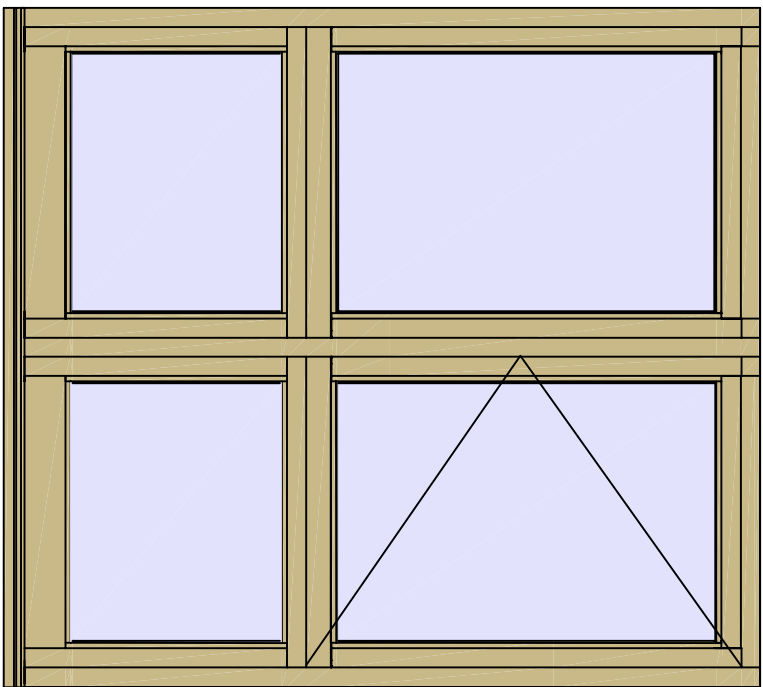


1215

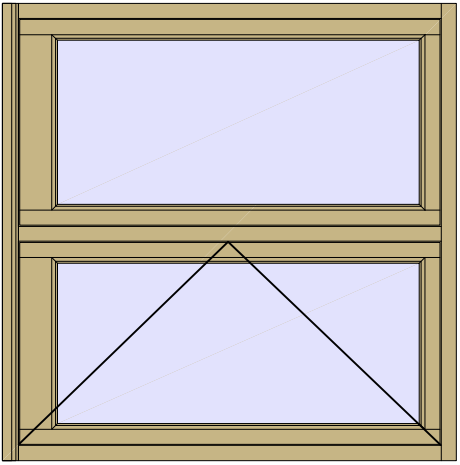


1210


2000

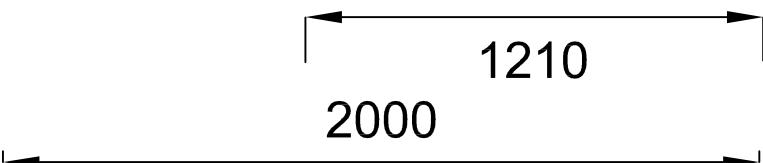


2380

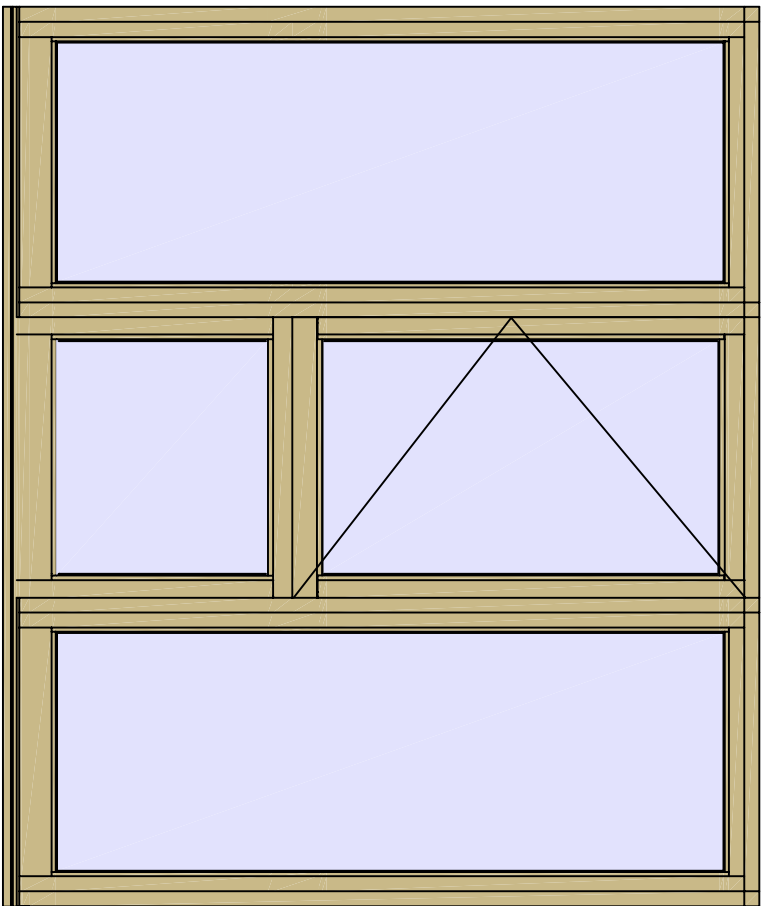

925

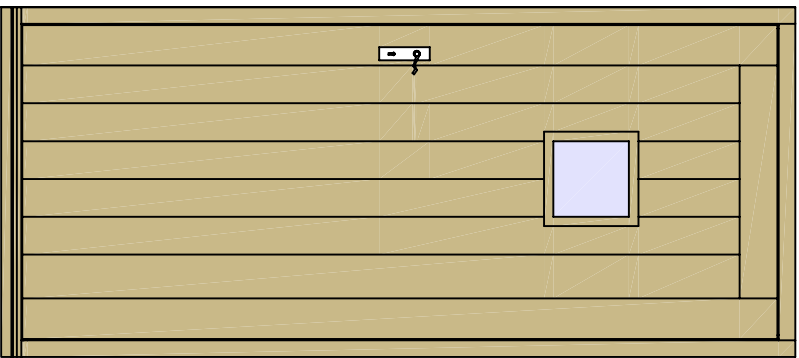

2100

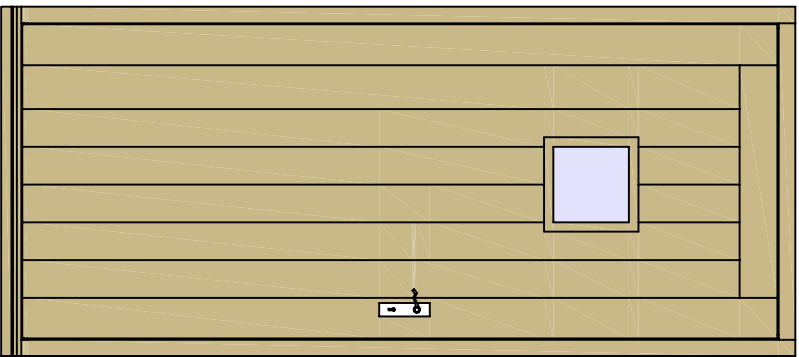

IF IN DOUBT - ASK!

NOTES :

DO NOT SCALE FROM DRAWINGS EXCEPT FOR PLANNING PURPOSES.

DUE TO OAK'S NATURAL IRON CONTENT, AN INITIAL STAINING WILL OCCUR TO STADLESTONES, BRICKWORK AND OVERSITE. THIS WILL DISAPPEAR NATURALLY IN TIME. CONCRETE SLAB TO BE EXTENDED 50mm BEYOND INDEPENDENT POSTS TO ALLOW FOR PADSTONE SPLAY.

© THIS DRAWING IS THE COPYRIGHT OF ALBION OAK & MUST NOT BE REPRODUCED IN PART OR

WHOLE WITHOUT CONSENT.

ANY DISCREPANCIES IN THIS DRAWING TO BE REPORTED ALBION OAK.

Weatherboard 170mm Gauge : N/A
Rafters : N/A
Studwork : N/A
Sprockets : N/A


WIDTH : 0.0m
DEPTH : 0.0m
EAVES HEIGHT : 0.0m
ROOF PITCH : 0.0°
CATSLIDE : 0.0°
OUTSHOT : 0.0°

KEY :

- TIE BRACE.
- SMALL TIE BRACE
- KNEE BRACE.
- STUD BRACE.
- SOLEPLATE / STUDWORK.
- POSTS ON STADLESTONES.
- POSTS ON SLAB/FLL BRICKWORK
- POSTS ON SOLEPLATE.
- POSTS ON BRICKWORK.

CLIENT : Mr. & Mrs. Robinson
JOB No.: 247/93
SCALE : 1:20 @ A3
DATE : 20/05/2023
DRAWN BY : Andy Keefling
DRAWING No.: #
REVISION No.: #
REVISION NOTES : JOINERY

CONSTRUCTION USE

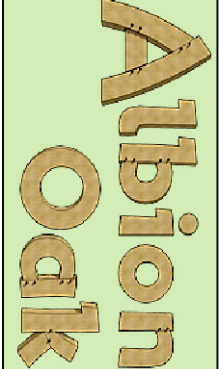

Albion Oak Buildings.

Number 40
Deepdale Lane
Lower Gornal
DY3 2AE

Tel:07967 778808

www.albionoak.co.uk

2 No.