


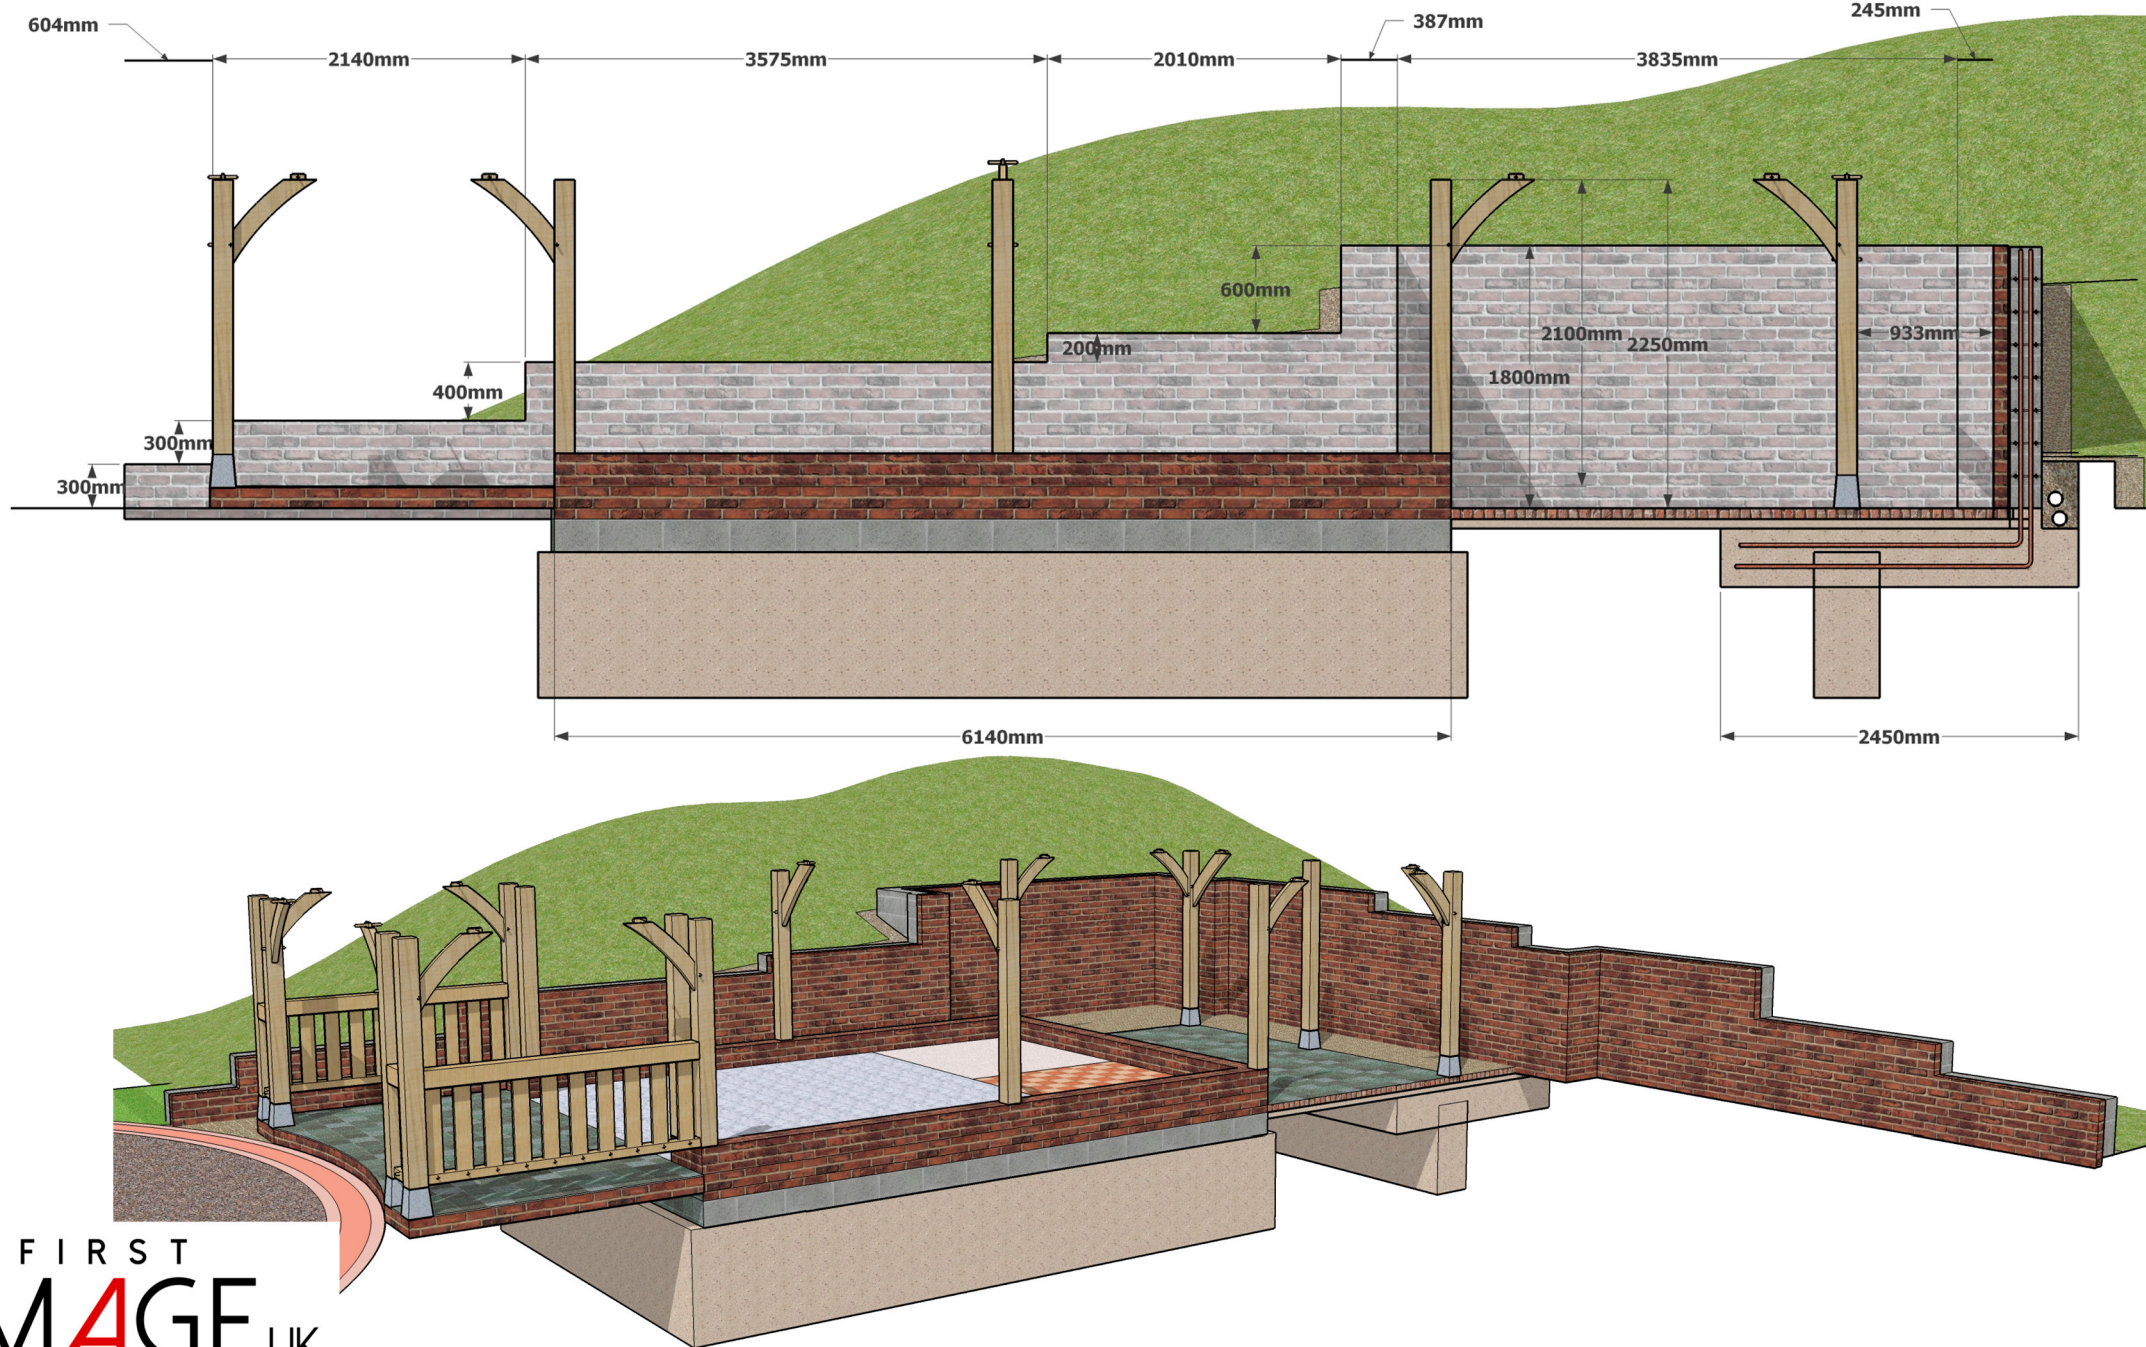

FIRST
IMAGE UK

CLIENT Mr & Mrs Saunders

WIDTH		RAFTERS	
DEPTH		STUDWORK	
EAVES HEIGHT		WEATHERBOARD	
ROOF PITCH		JOINERY	

Albion Oak

FRAME		DRAWING	12
TILING		DATE	15/11/23
INSULATION		GLASS PANES	n/a
GLAZING		FLAT ROOF	n/a
IRONMONGERY		RWG	n/a

Proposed
Brickwork