

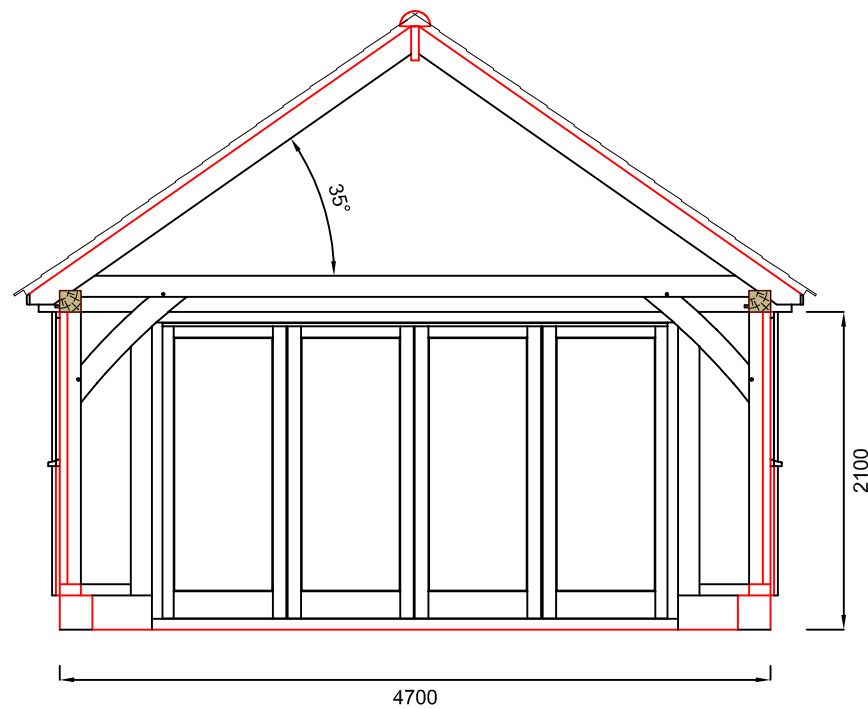
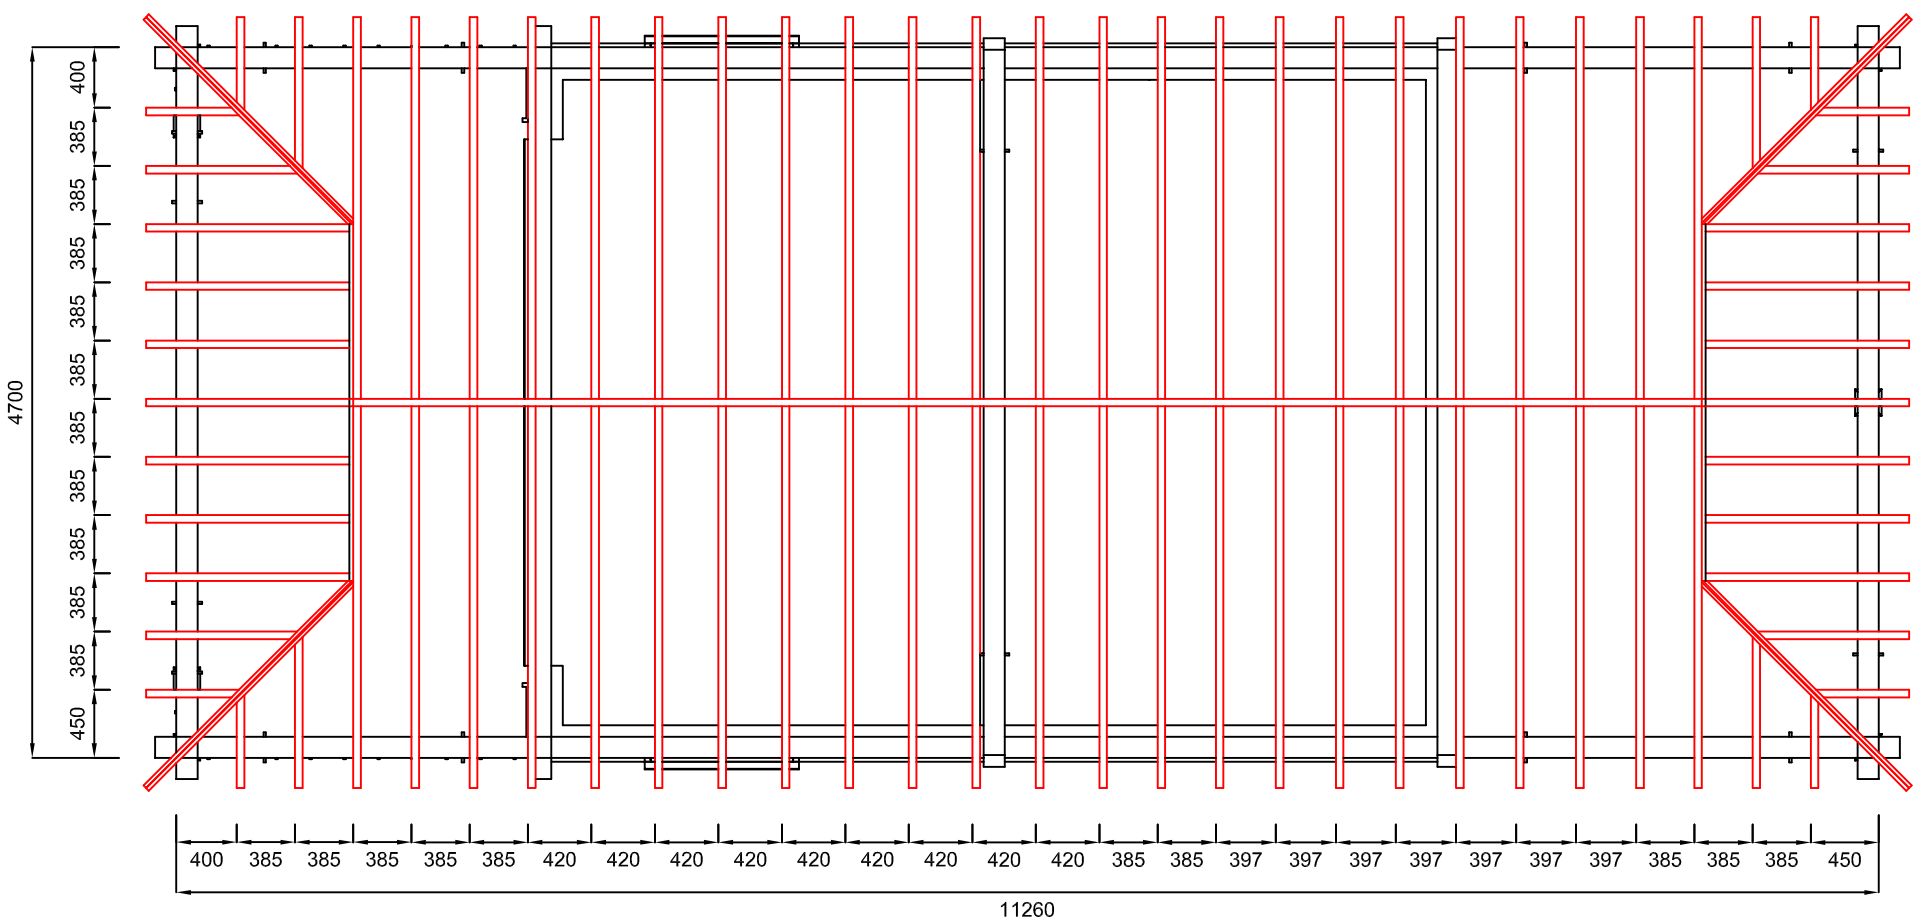
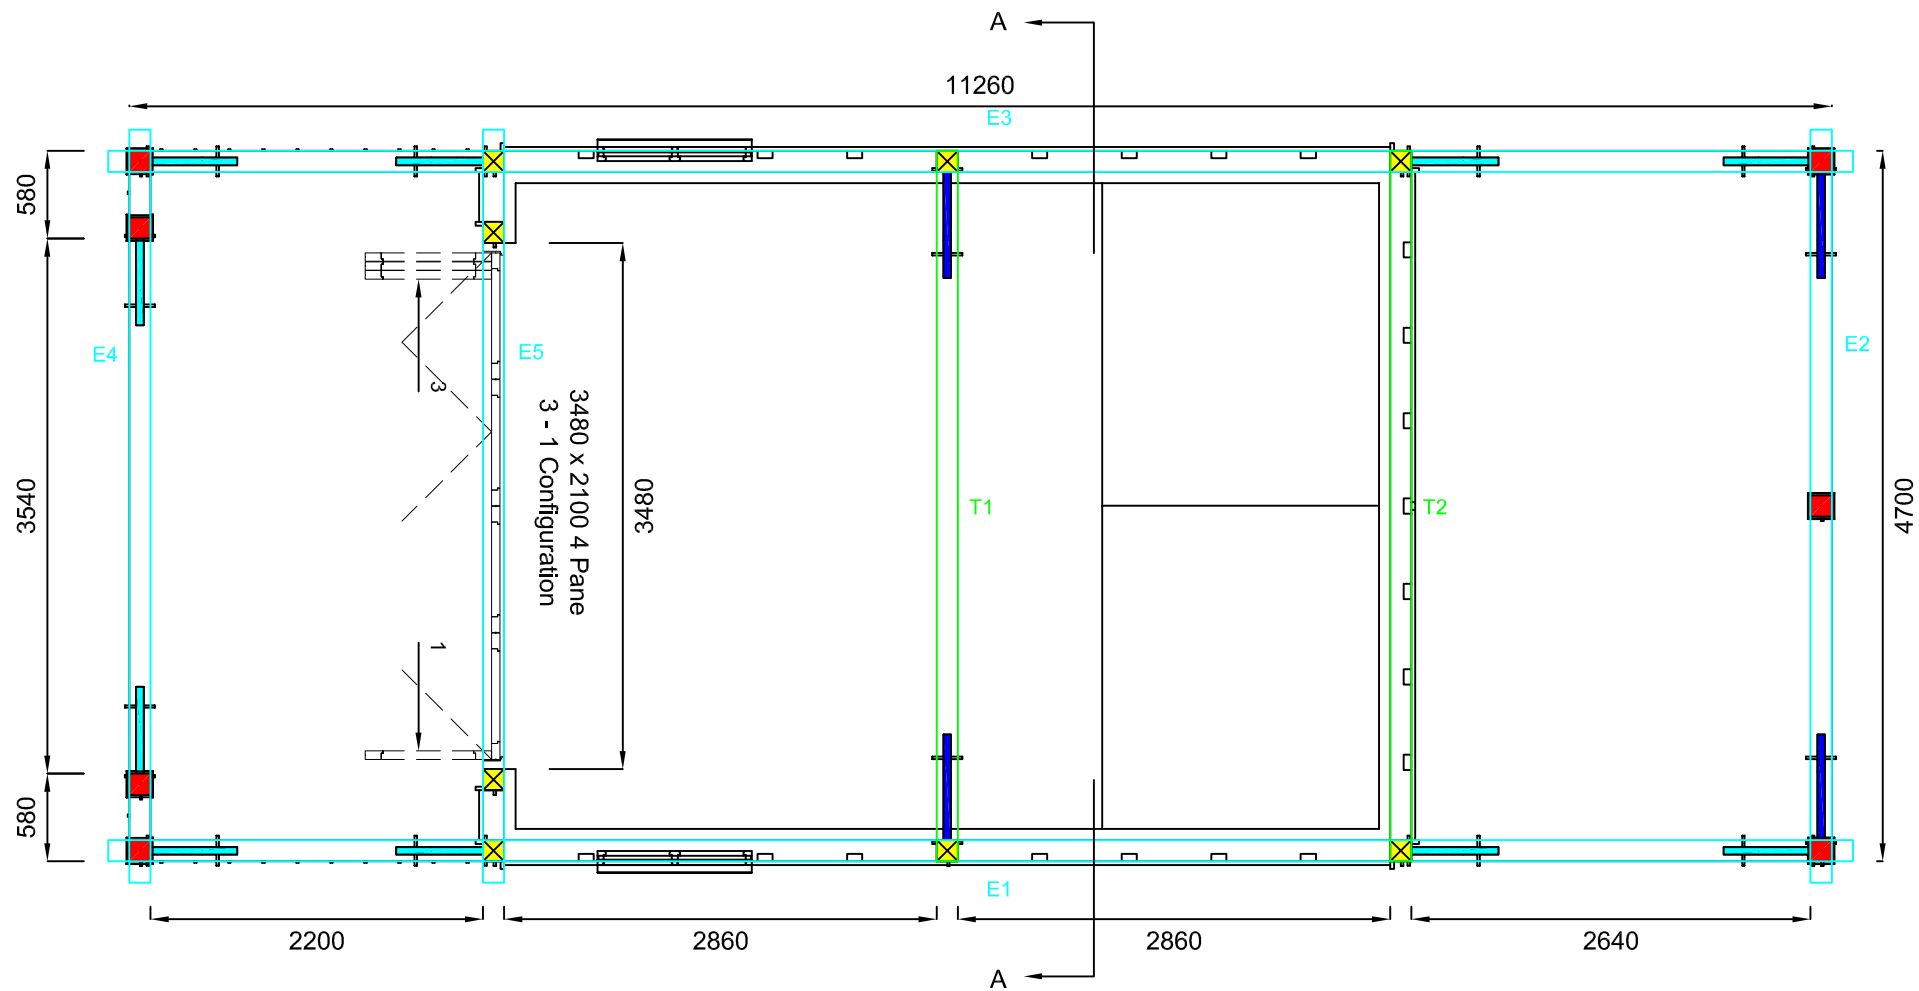


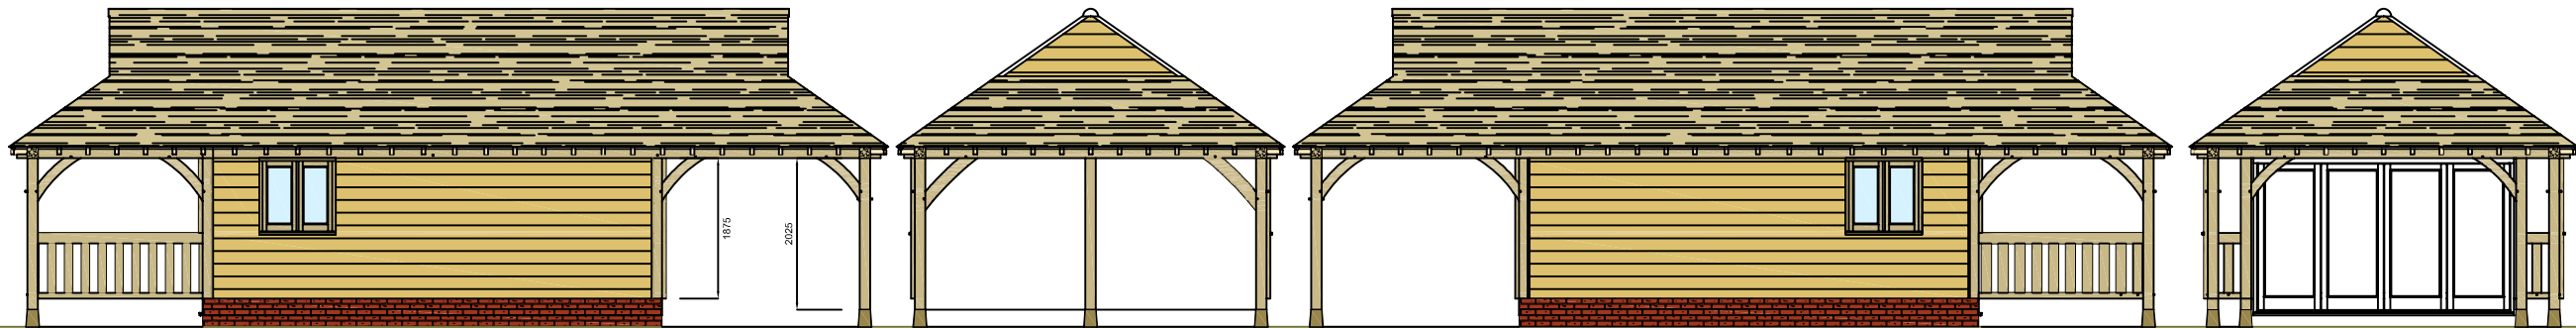

Section A-A

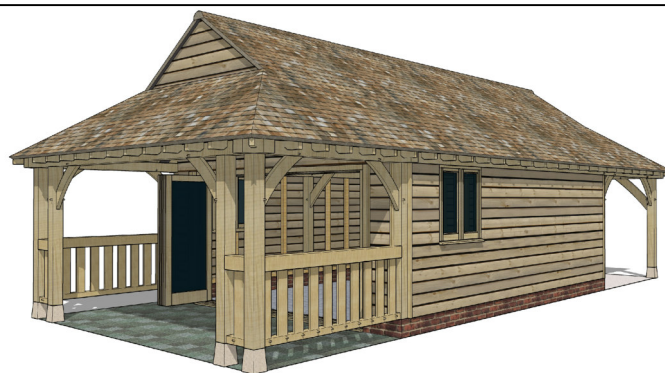

FRAME:	OAK ROUGH SAWN FINISH
STUDWORK:	SOFTWOOD
WEATHERBOARD:	SOFTWOOD
JOISTS:	SOFTWOOD
RAFTERS:	SOFTWOOD
TILING:	CEDAR SHINGLES
INSULATION:	NOT INCLUDED
GLAZING:	PLANITHERM TOTAL AIR FILLED 1.4W/mK ²
JOINERY FURNITURE:	BLACK TRADITIONAL KIRKPATRICK
RAINWATER GOODS:	To Be Confirmed

IF IN DOUBT - ASK!

NOTES :
DO NOT SCALE FROM DRAWINGS EXCEPT FOR PLANNING PURPOSES.

DUE TO OAK'S NATURAL IRON CONTENT, AN INITIAL STAINING WILL OCCUR TO STADDLESTONES, BRICKWORK AND OVERSITE. THIS WILL DISAPPEAR NATURALLY IN TIME.

© THIS DRAWING IS THE COPYRIGHT OF ALBION OAK BUILDINGS LTD & MUST NOT BE REPRODUCED IN PART OR WHOLE WITHOUT CONSENT.

ANY DISCREPANCIES IN THIS DRAWING TO BE REPORTED TO ALBION OAK.

Weatherboard 170mm Gauge	: Softwood
Rafters	: Softwood
Studwork	: Softwood
Sprockets	: N/A

WIDTH: 11.26m
DEPTH: 4.7m
EAVES HEIGHT: 2.1m
ROOF PITCH: 35°
CATSLIDE:
OUTSHOT:

KEY :	
	TIE BRACE.
	SMALL TIE BRACE
	KNEE BRACE.
	STUD BRACE / STUDWORK.
	SOLEPLATE.
	POSTS ON STADDLESTONES.
	POSTS ON SLAB.
	POSTS ON SOLEPLATE.
	POSTS ON BRICKWORK.

CLIENT: Mr & Mrs Saunders
JOB No.: 247/91
DRAWING No.:91/2023/001
SCALE: 1:100 & 1:50
DATE: 18/05/2023
DRAWN BY: Andy Keelling



Albion Oak Buildings

**Number 40
Deepdale Lane
Lower Gornal
DY3 2AE**

Tel: 07967 778808

www.albionoak.co.uk