
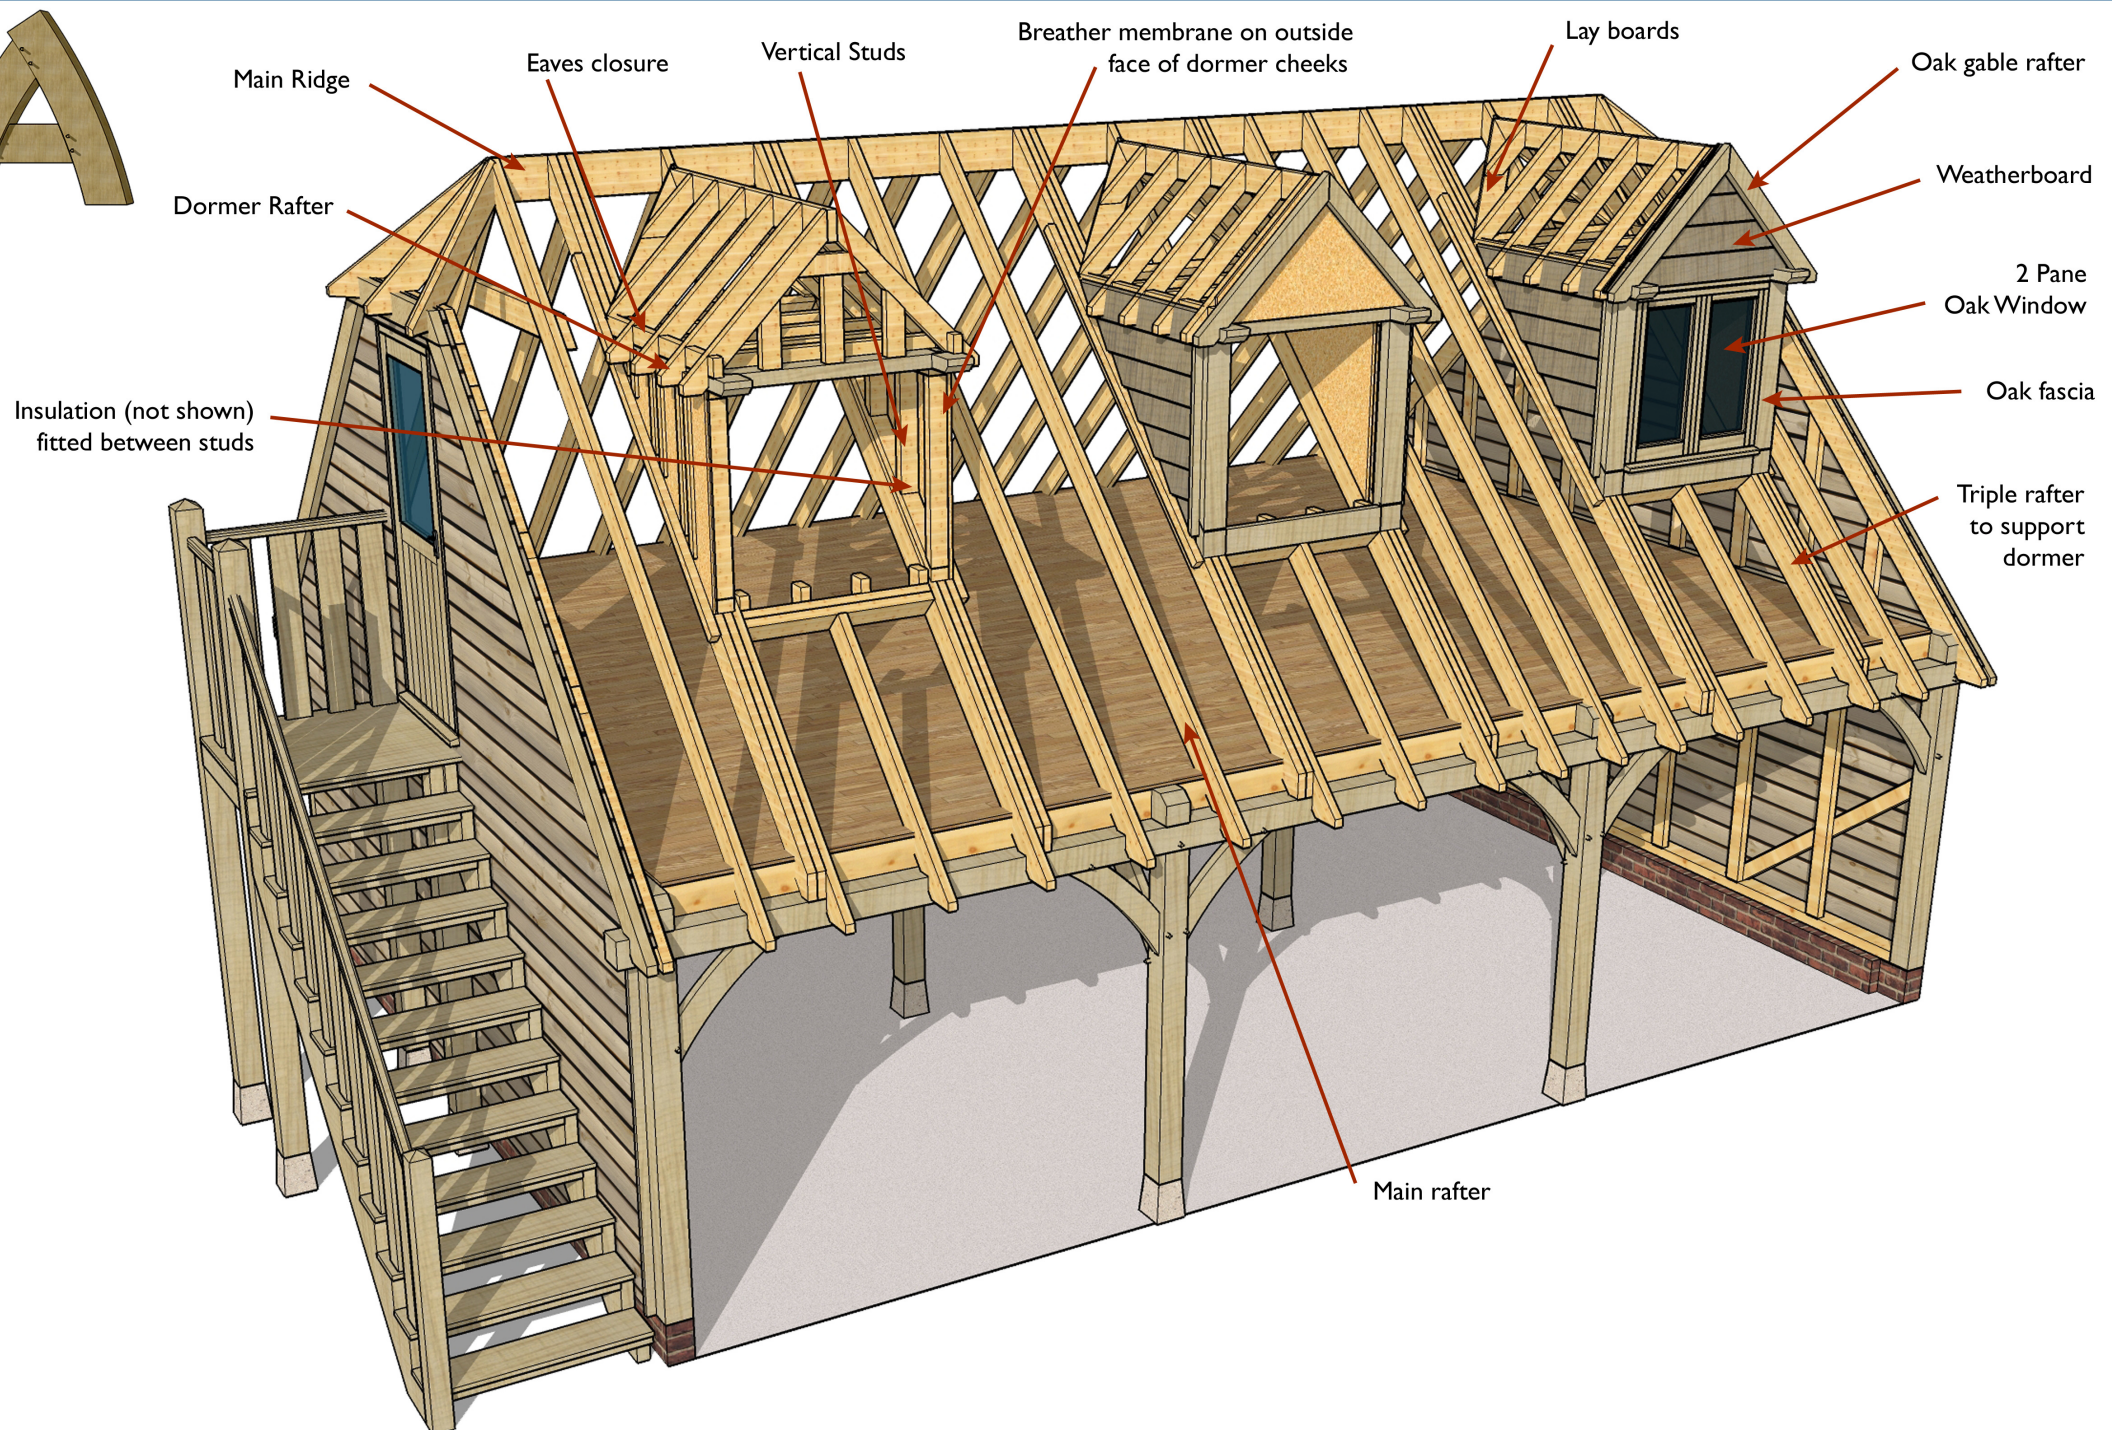


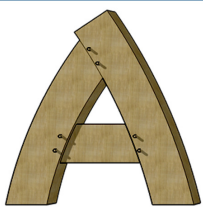

Main Ridge

Eaves closure

Vertical Studs

Breather membrane on outside
face of dormer cheeks

Lay boards

Oak gable rafter

Weatherboard

2 Pane
Oak Window

Oak fascia

Triple rafter
to support
dormer

Dormer Rafter

Insulation (not shown)
fitted between studs

Main rafter

Albion Oak

Dormer windows