


A

Internal Plasterboard & Insulation by Client
(Not shown)

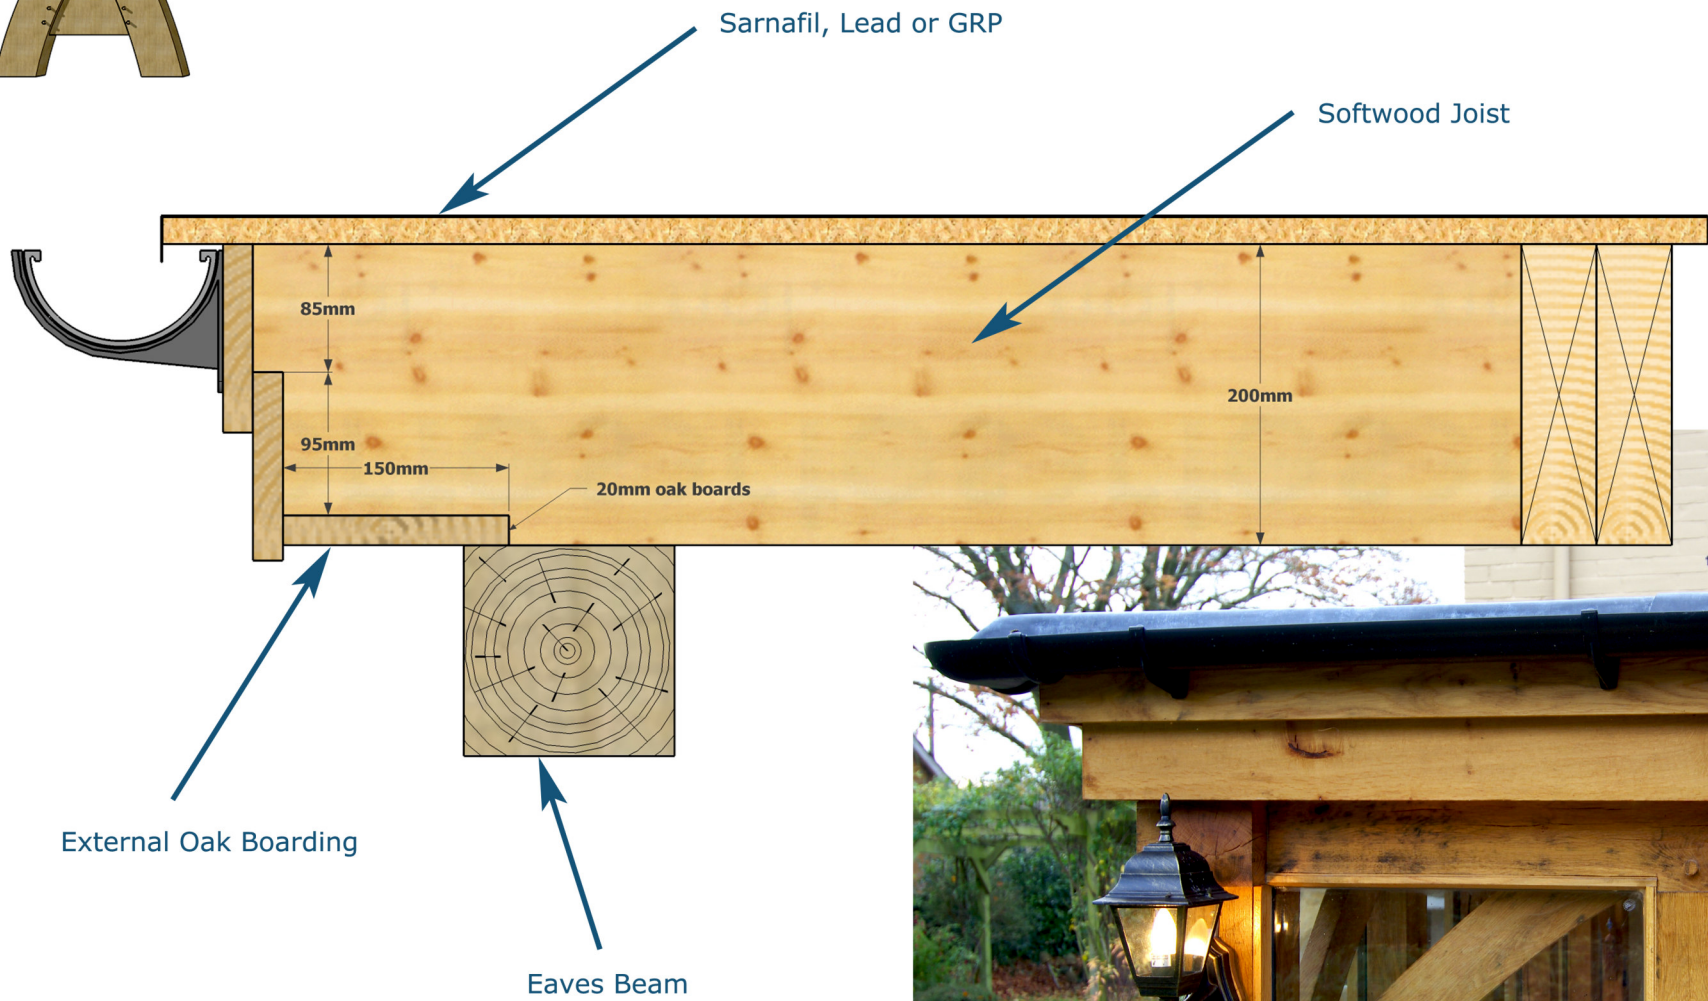

Albion Oak

Flat Roof - Exposed Guttering