


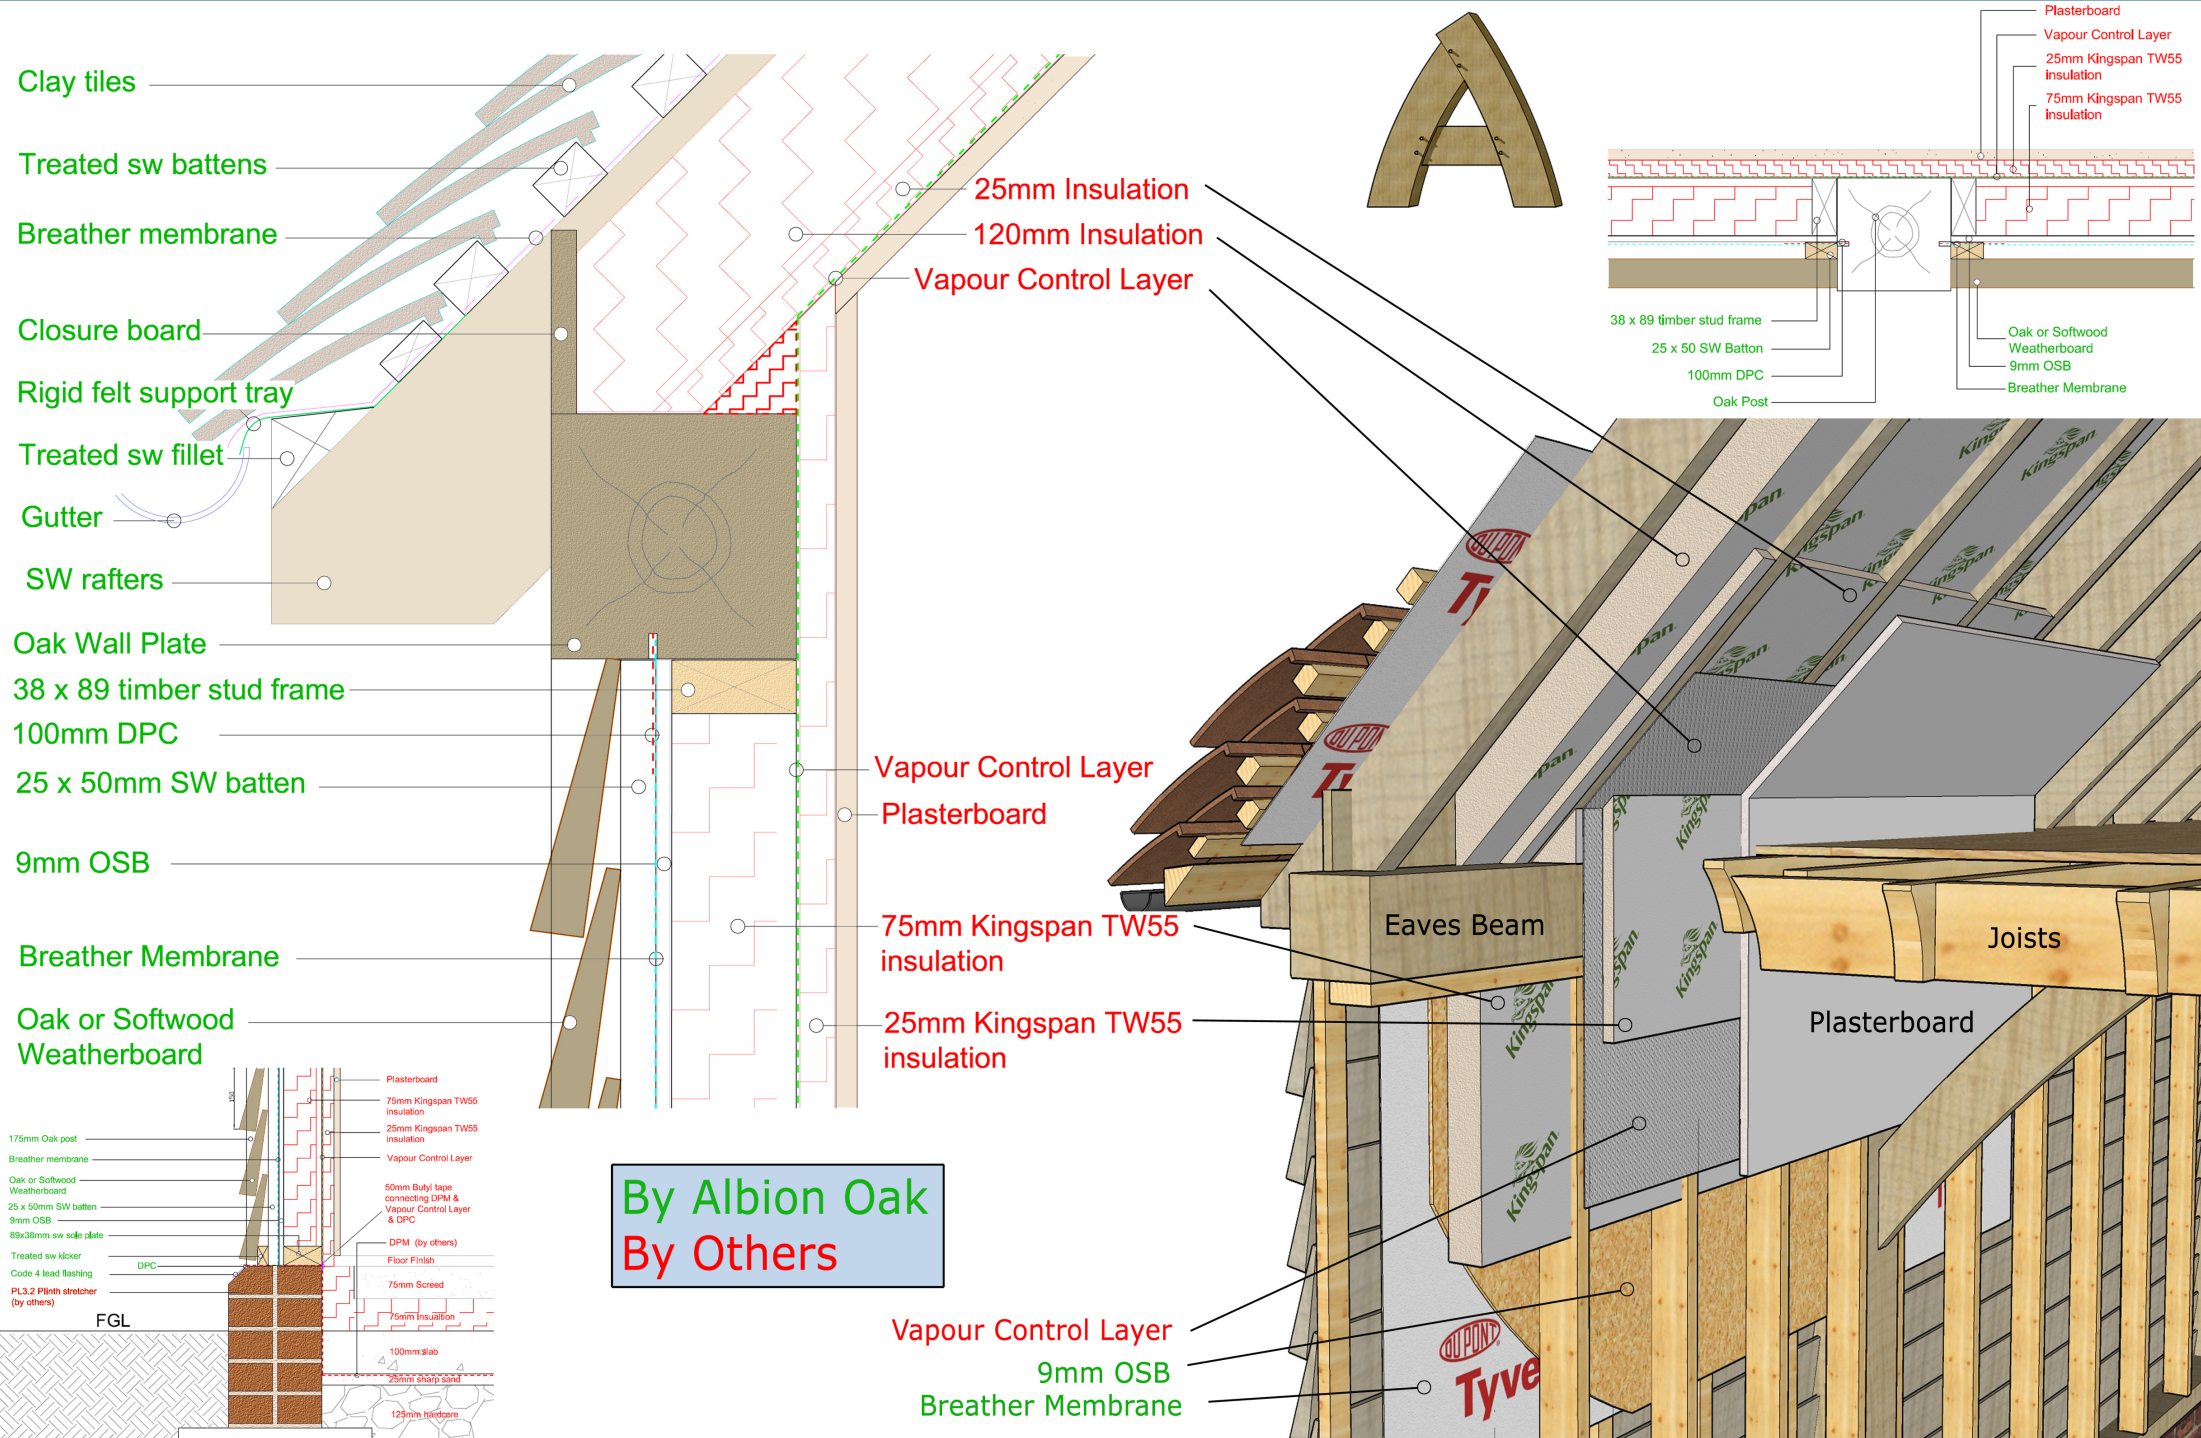

By Albion Oak
By Others

Albion Oak

Habitable Rooms