


Alternative to concrete foundations

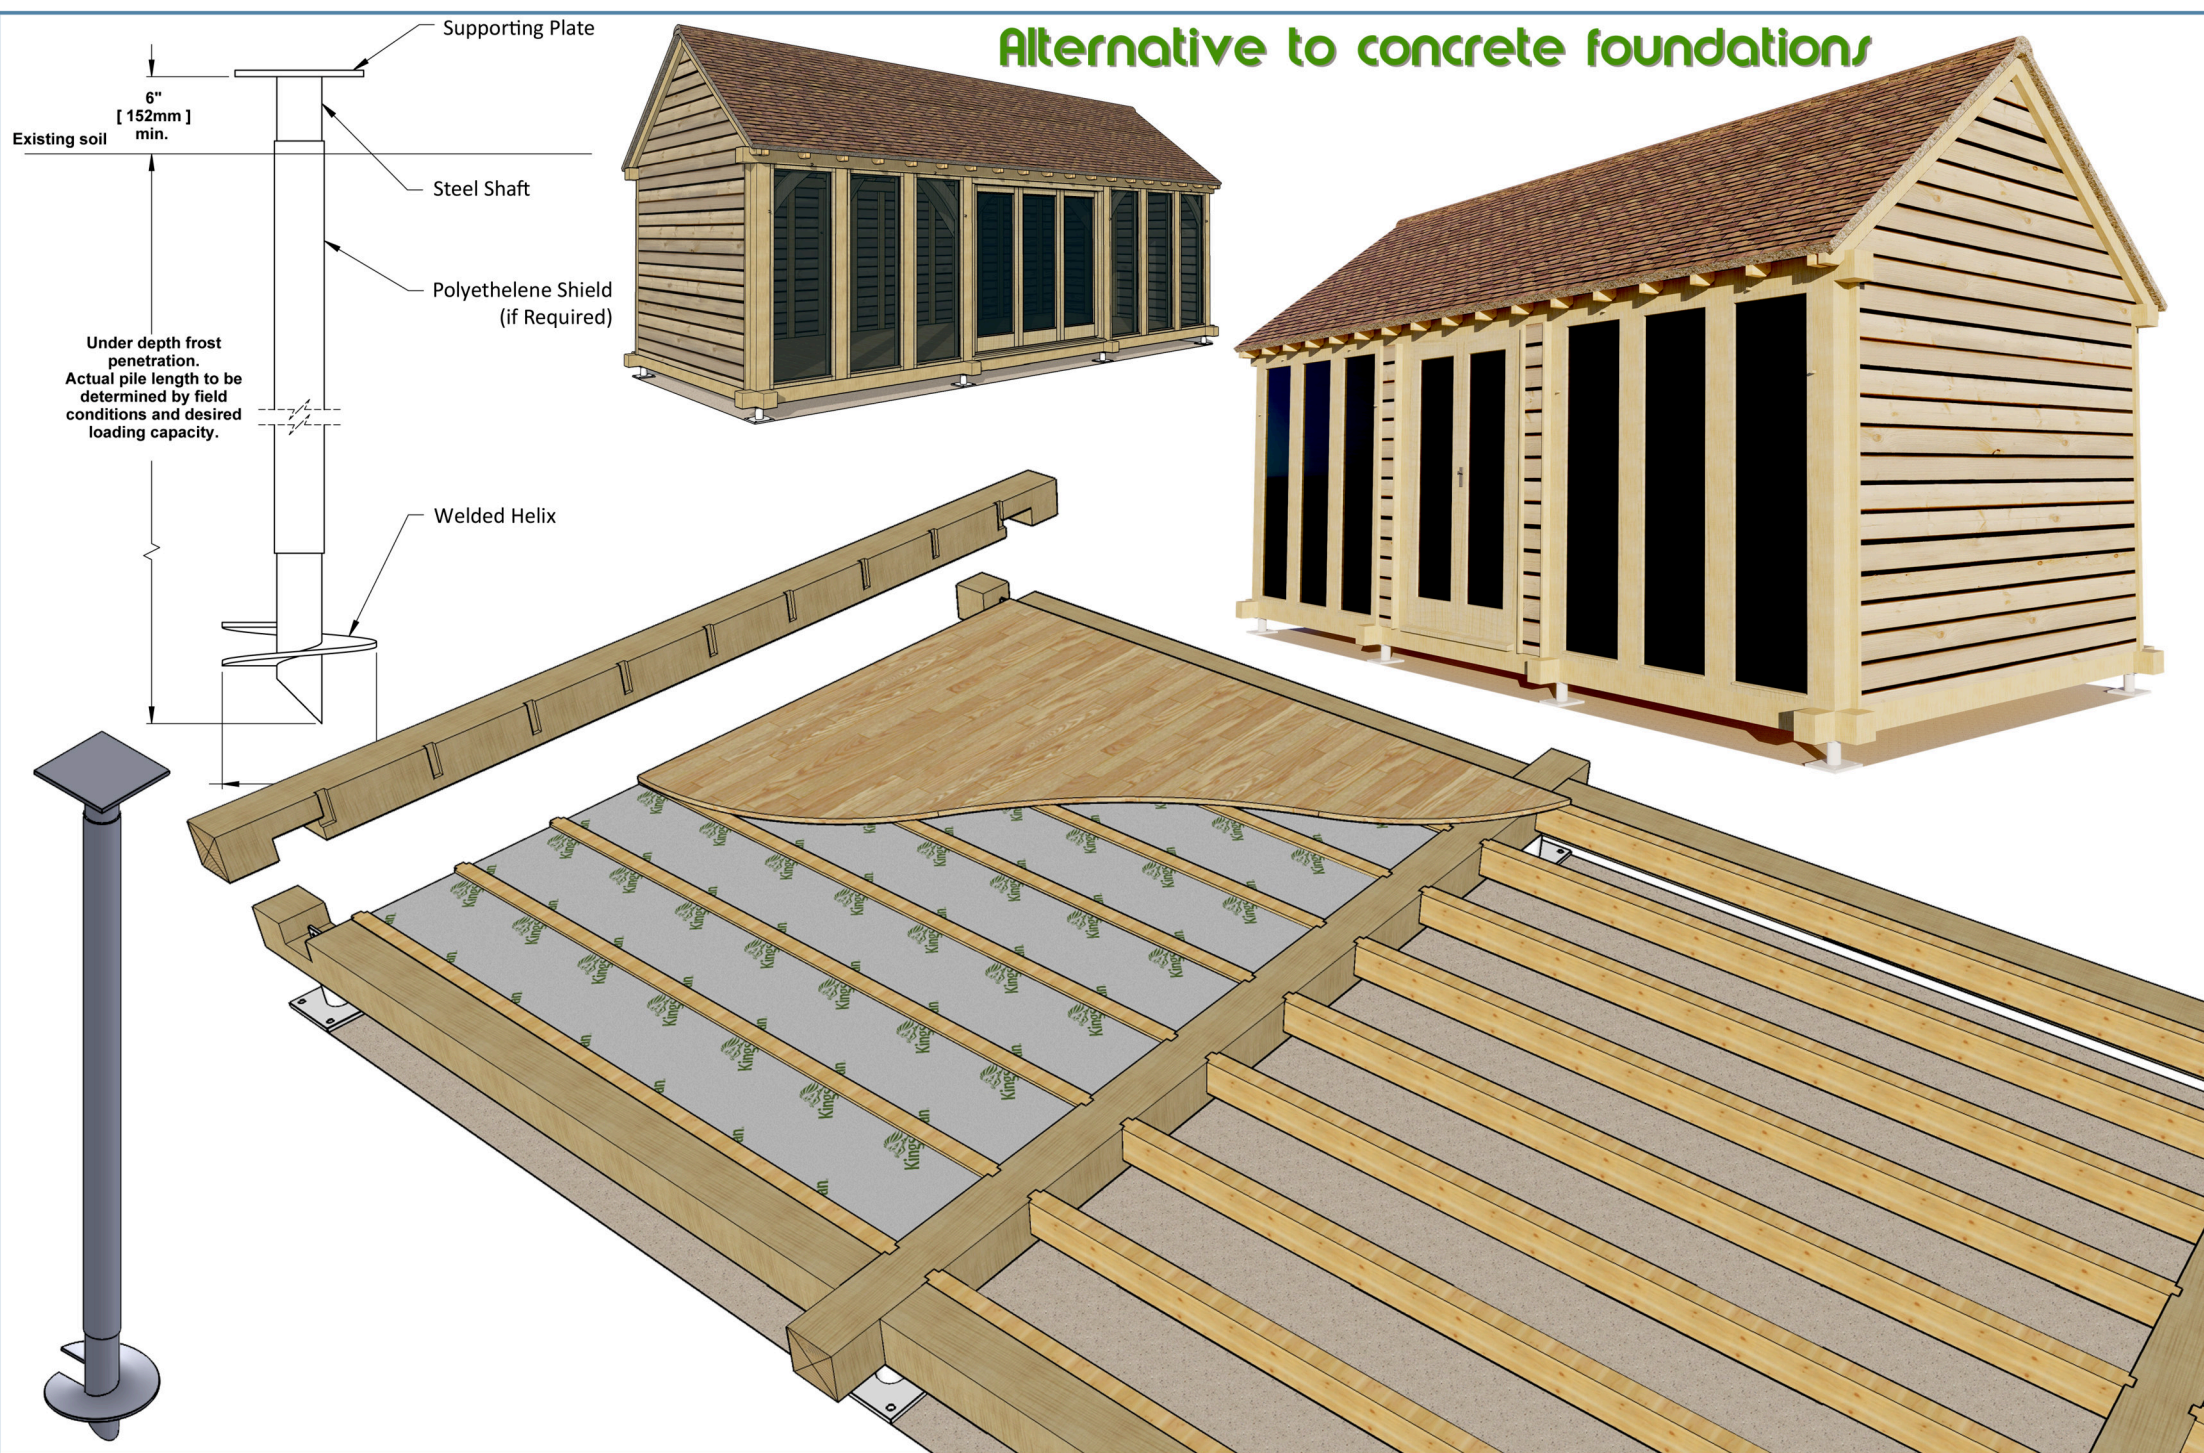

Albion Oak

Suspended Floor Detail