


lower Catslide roof rafters



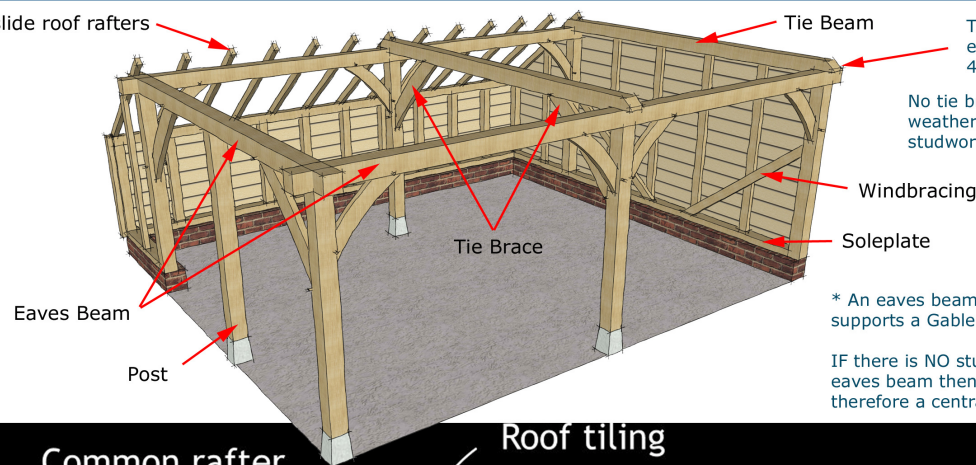


Tie beams sit on top of eaves beam with a 40mm lapped joint

No tie braces are required on a weatherboarded gable wall as the studwork braces the frame.

* An eaves beam supports a hipped roof, a Tie beam supports a Gable or barnhip roof

IF there is NO studwork supporting the roof tiles under an eaves beam then the bay size should be maximum 3m centres therefore a central support post is required on a typical 3.8m gable

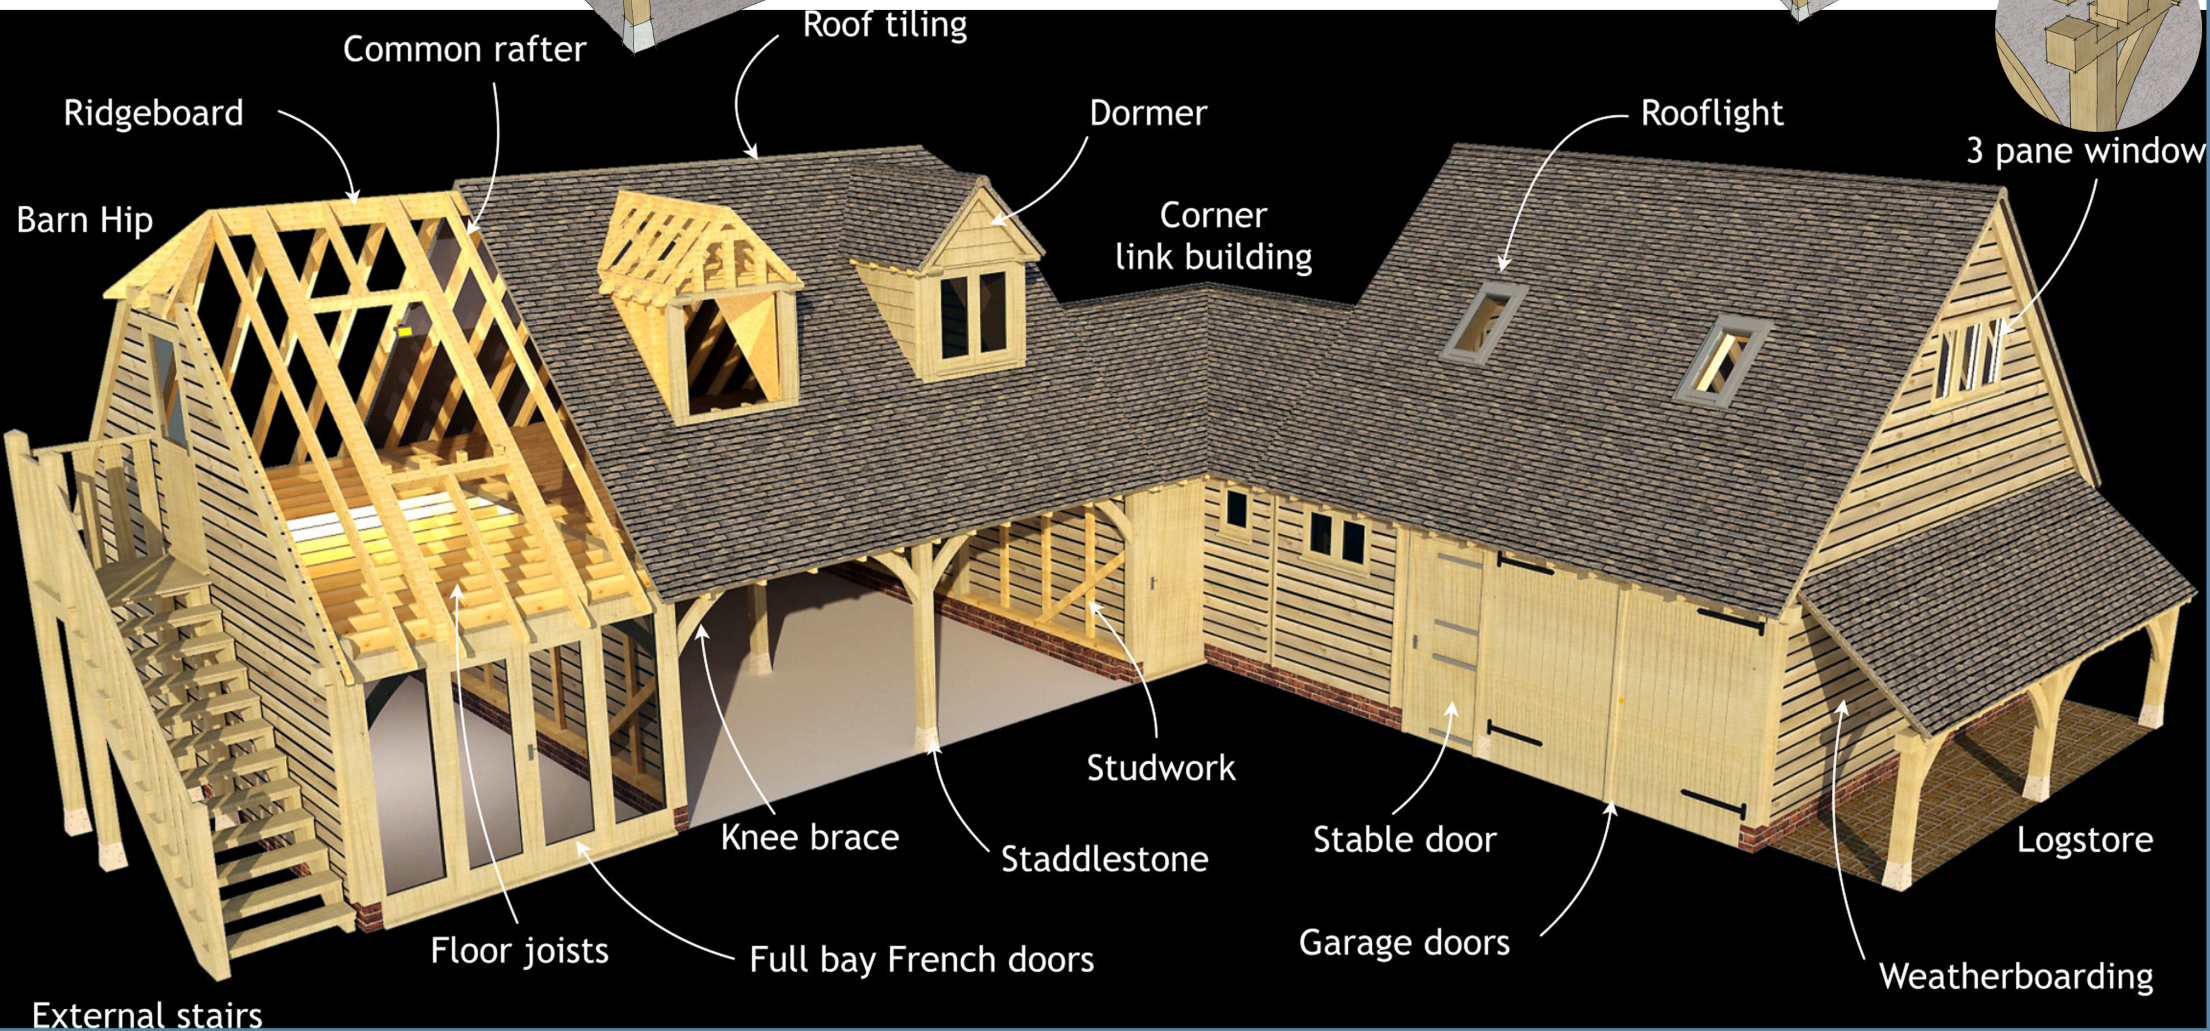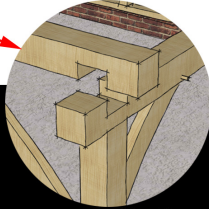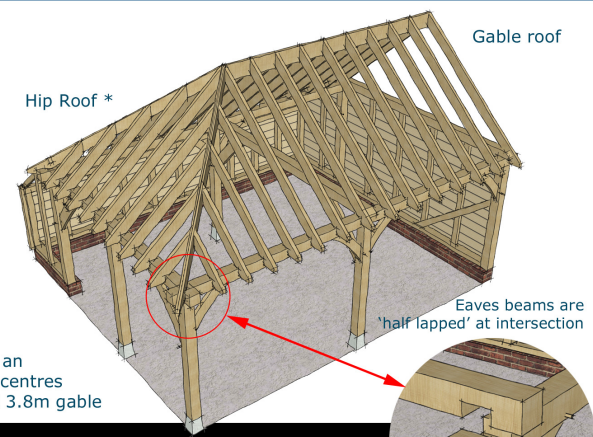

Albion Oak

Terminology