
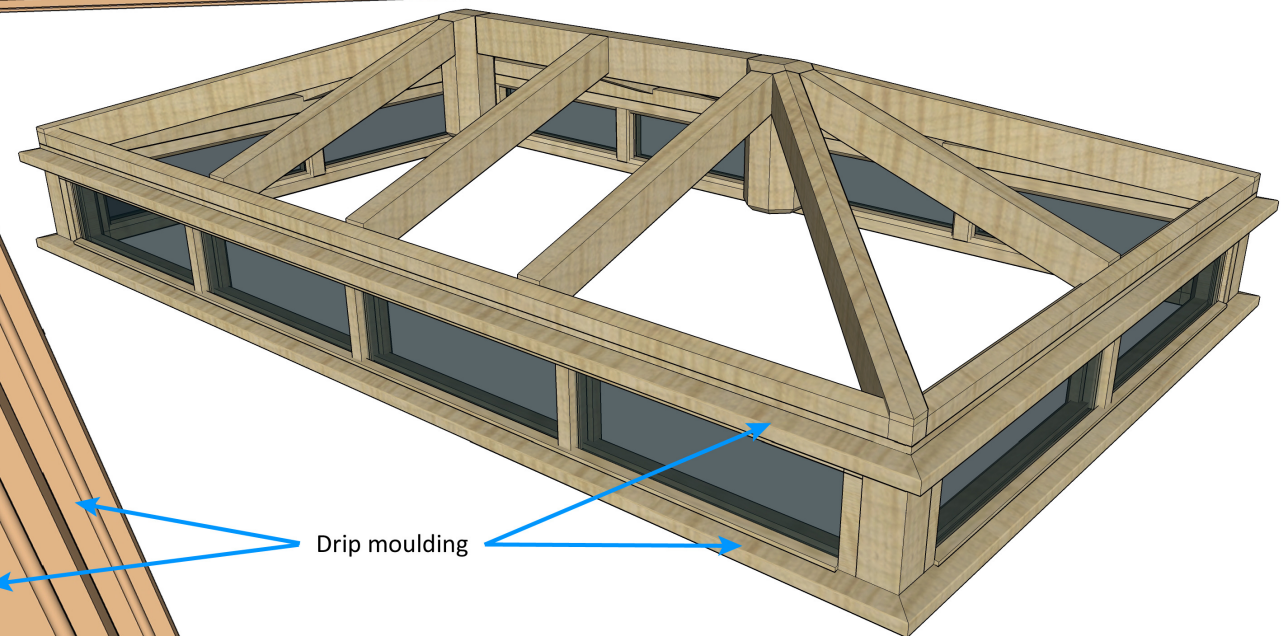
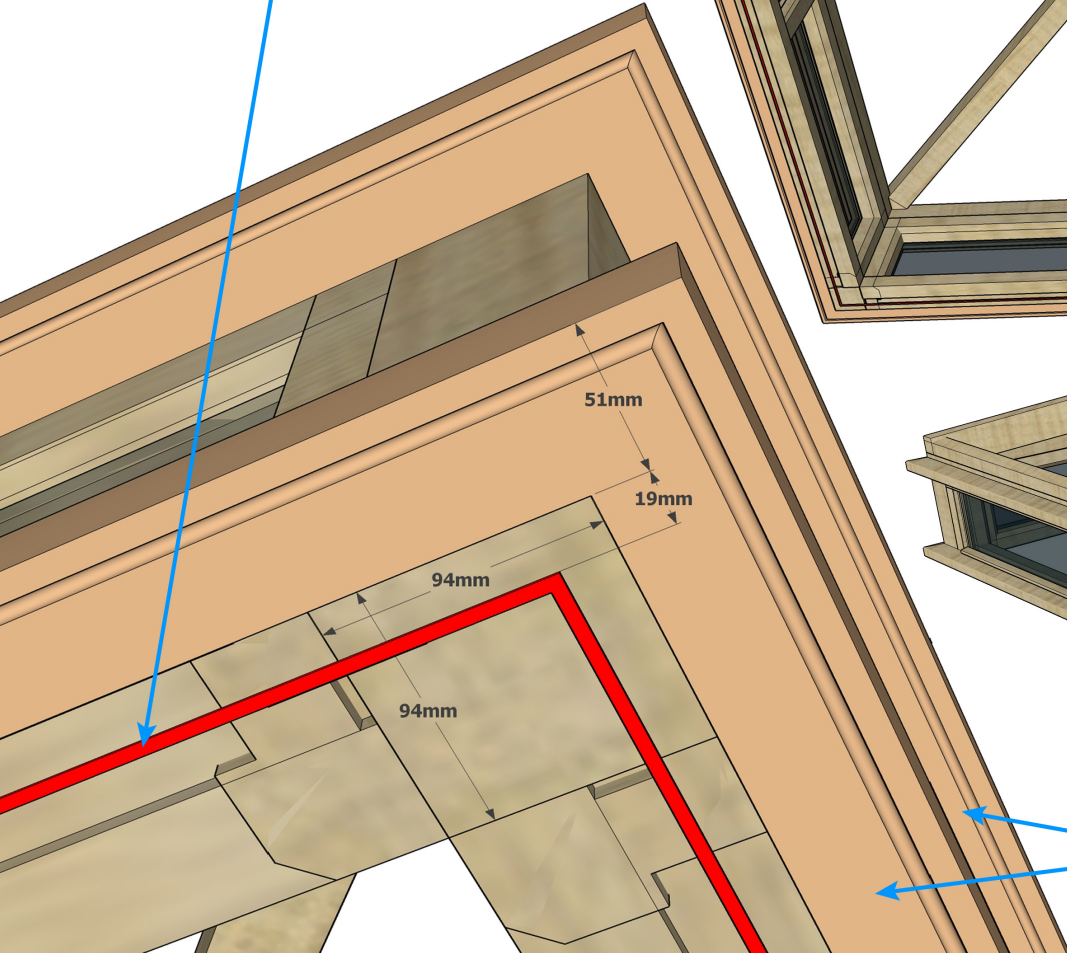


Lantern - 3250 x 2000
Sawcut / upstand - 3211 x 1961

Sawcut

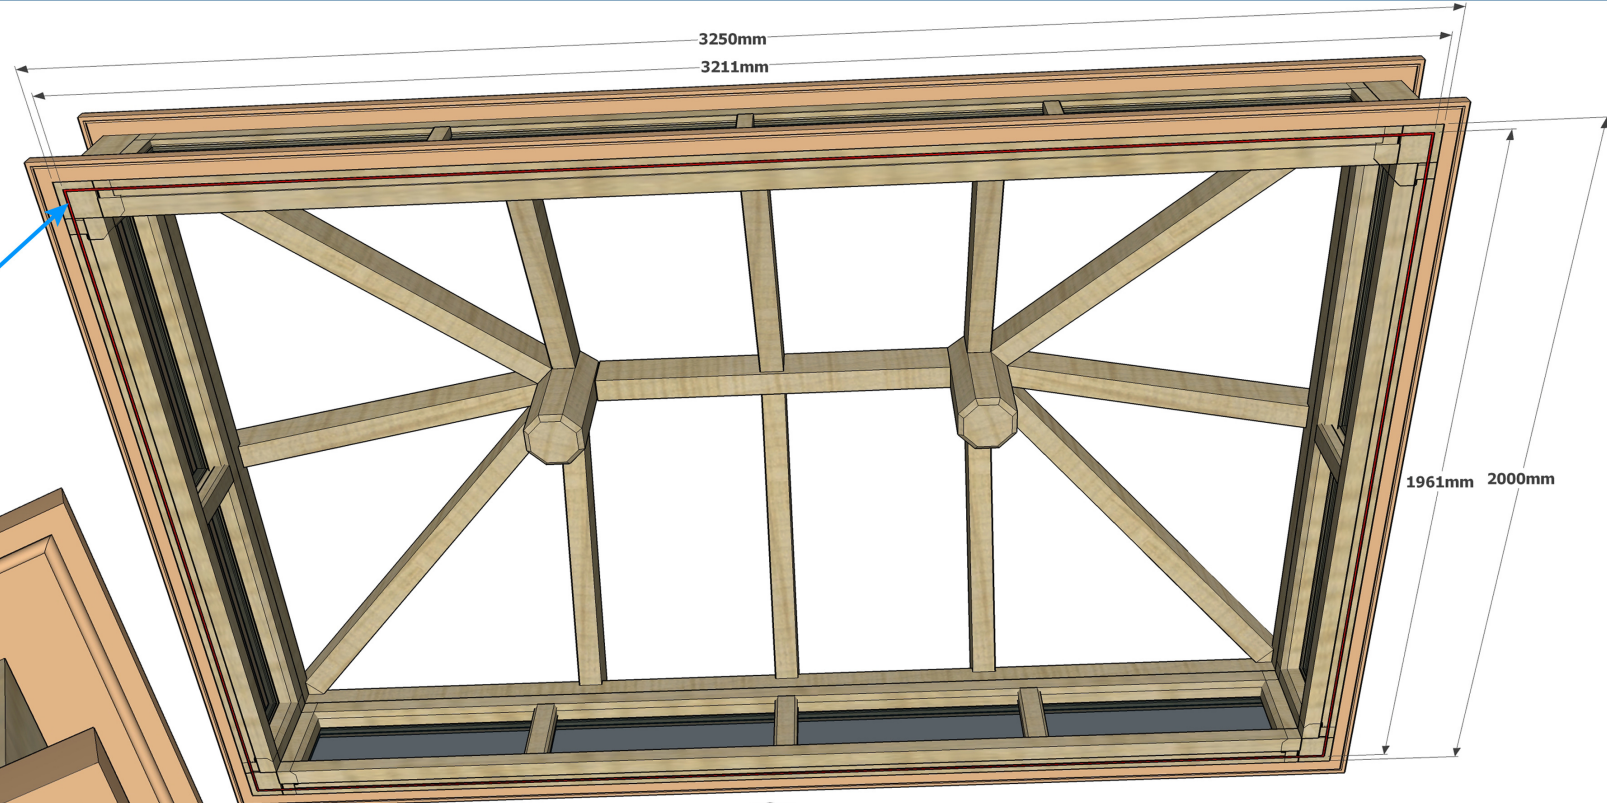

Drip moulding

Albion Oak

Typical Lantern Details